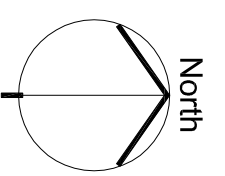
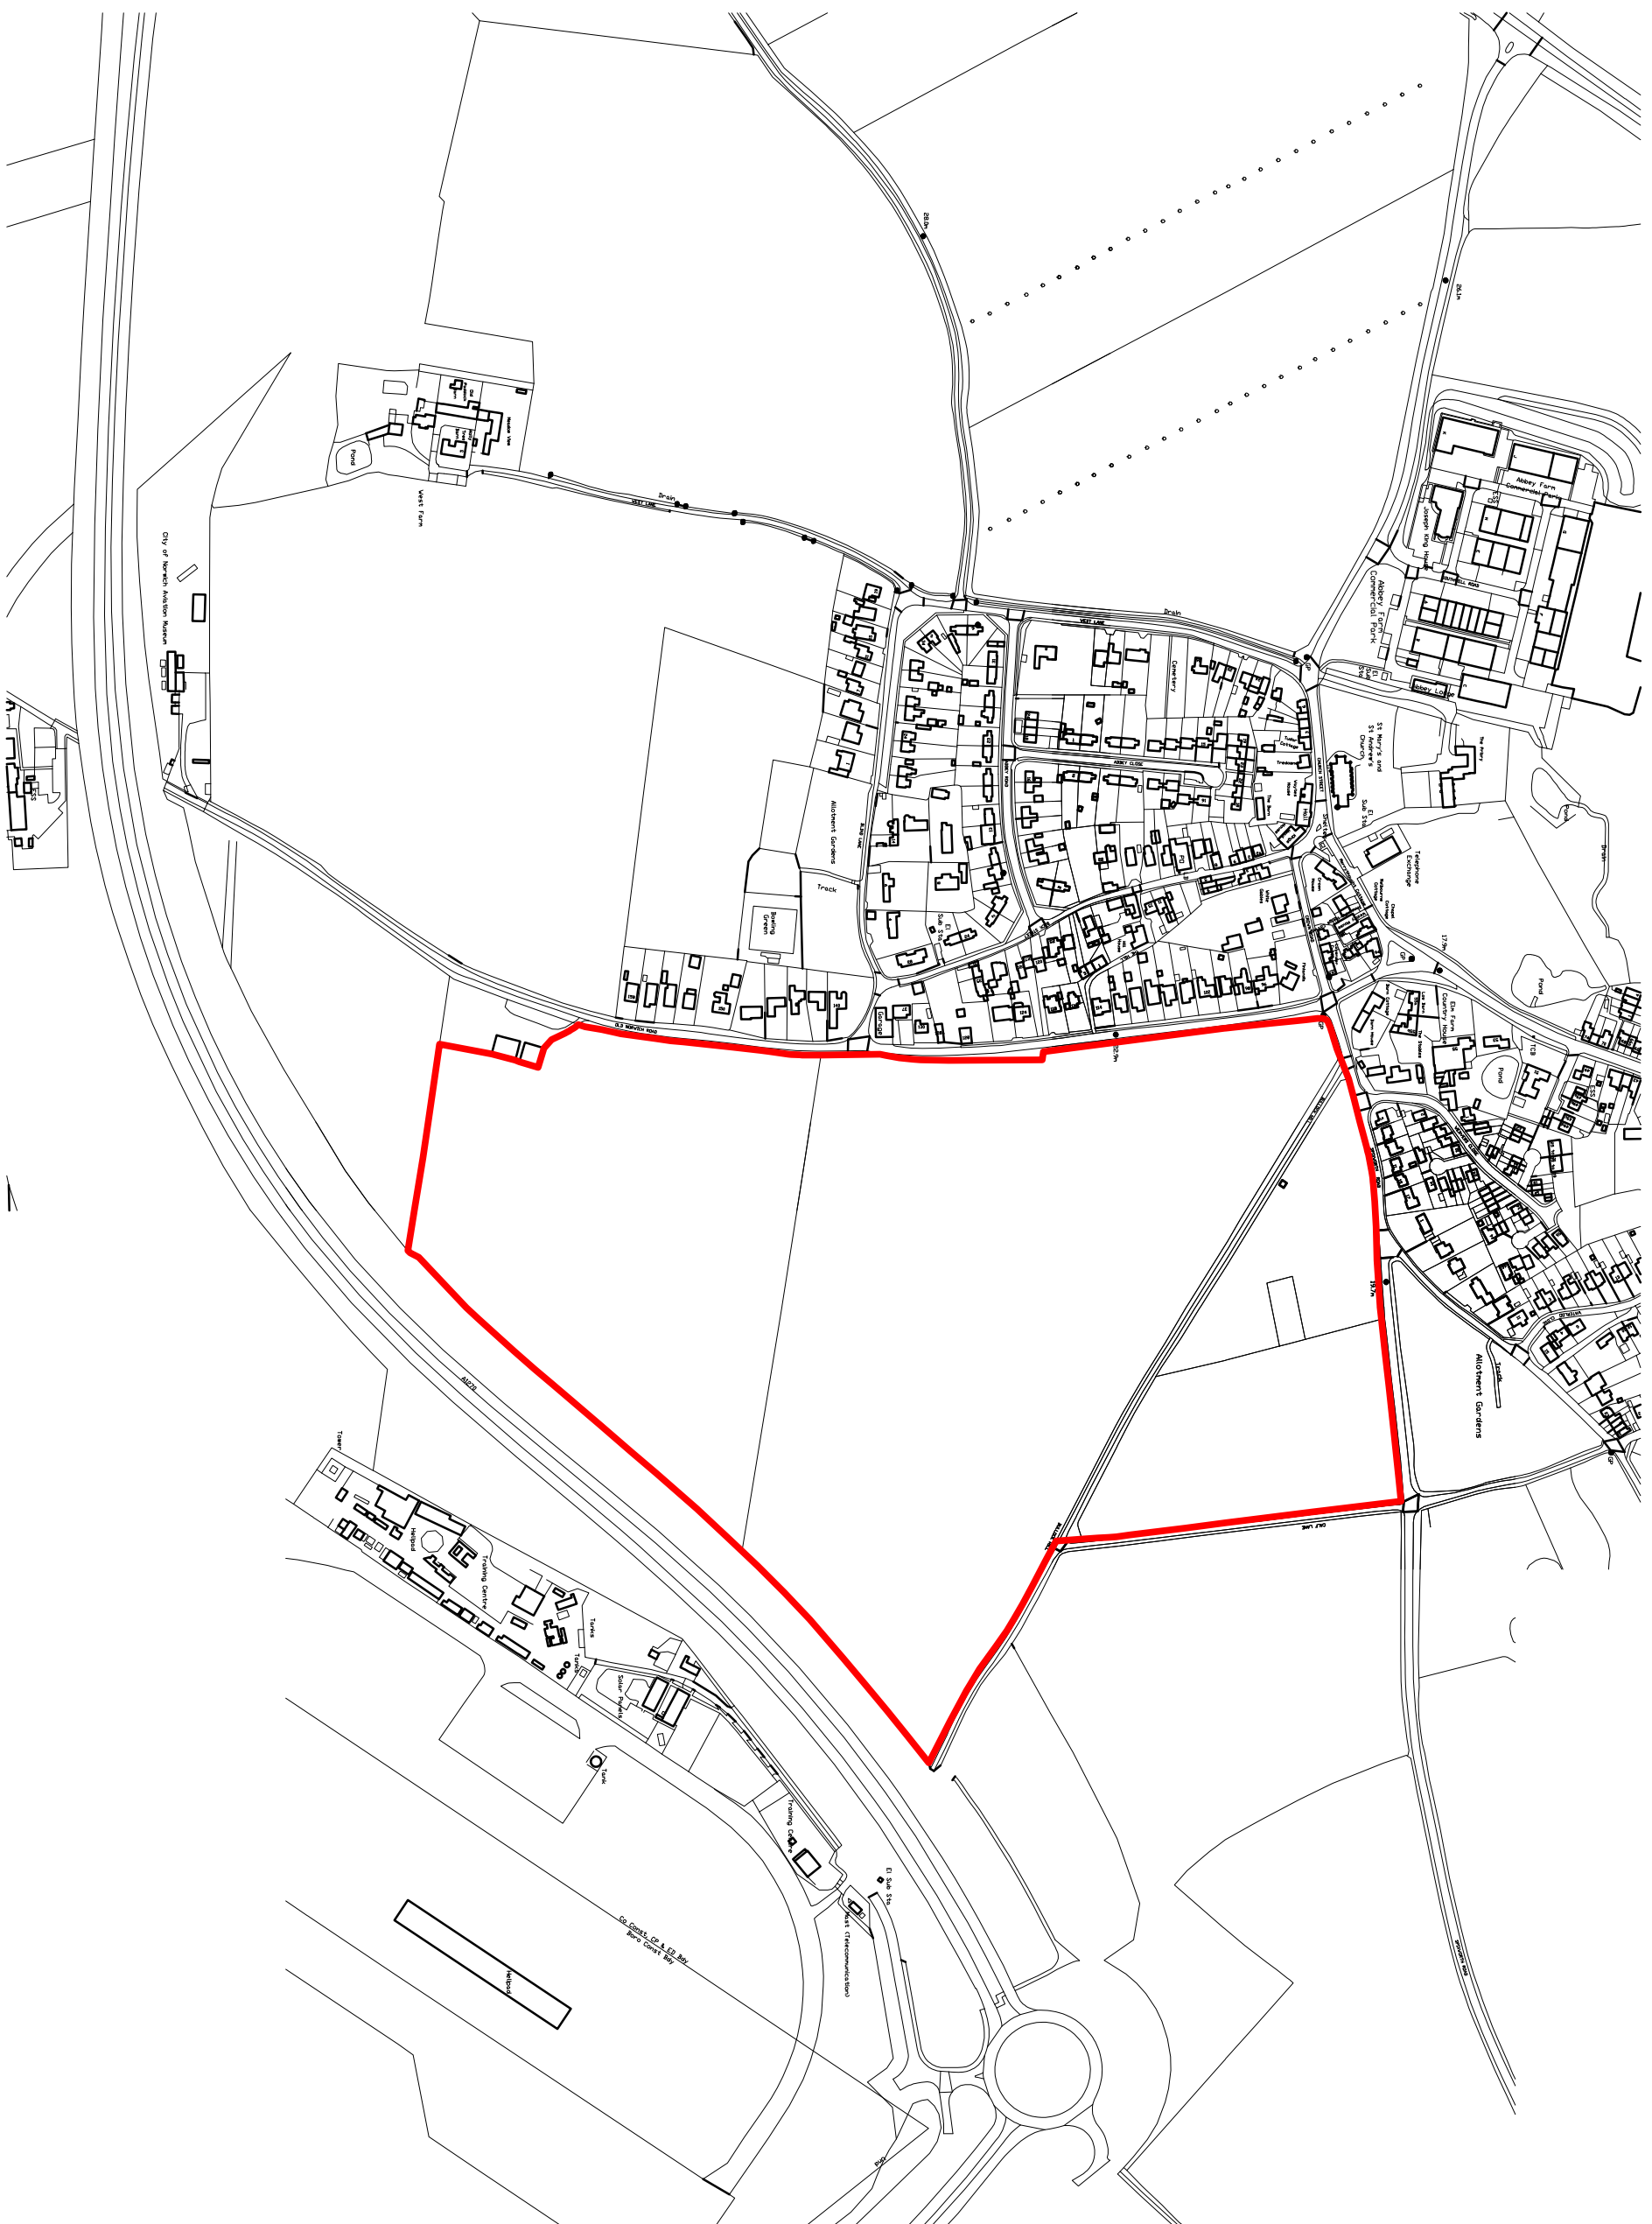


This drawing is copyright. Only licensed dimensions to be worked by.  
Revision

client  
**L. Howe Esq, J. Parker & P. ParkerBrown**

product  
Reps for reg 18 consultation GNLp

drawing  
Site Plan

date Mar /18	scale 1:5000 @ A3
drawn IAN	checked by



ARCHITECTURE + PLANNING  
Brown & Co, The Arrium, St George's Street, Norwich, NR3 1AB.  
Brown & Co Registered Office: 411297, L195613814, NR3 1AQ.  
Registration No. 05302092, Registered in England & Wales. T: 01603 230323

18 038 05