


© Crown copyright 2014. Supplied by napsolve.co.uk a licensed Ordnance Survey partner number 100053143  
Reproduction in whole or part is prohibited without the prior permission of Ordnance Survey.

NOTES:


Client	Scale
Job Title	1:1250 A4
	Drawn by Nicholas Pike
	Date 05/06/2014

Scale	1:1250 A4
Drawn by	Nicholas Pike
Date	05/06/2014

Drawing Title Location Plan	
Drg No. P1	Rev

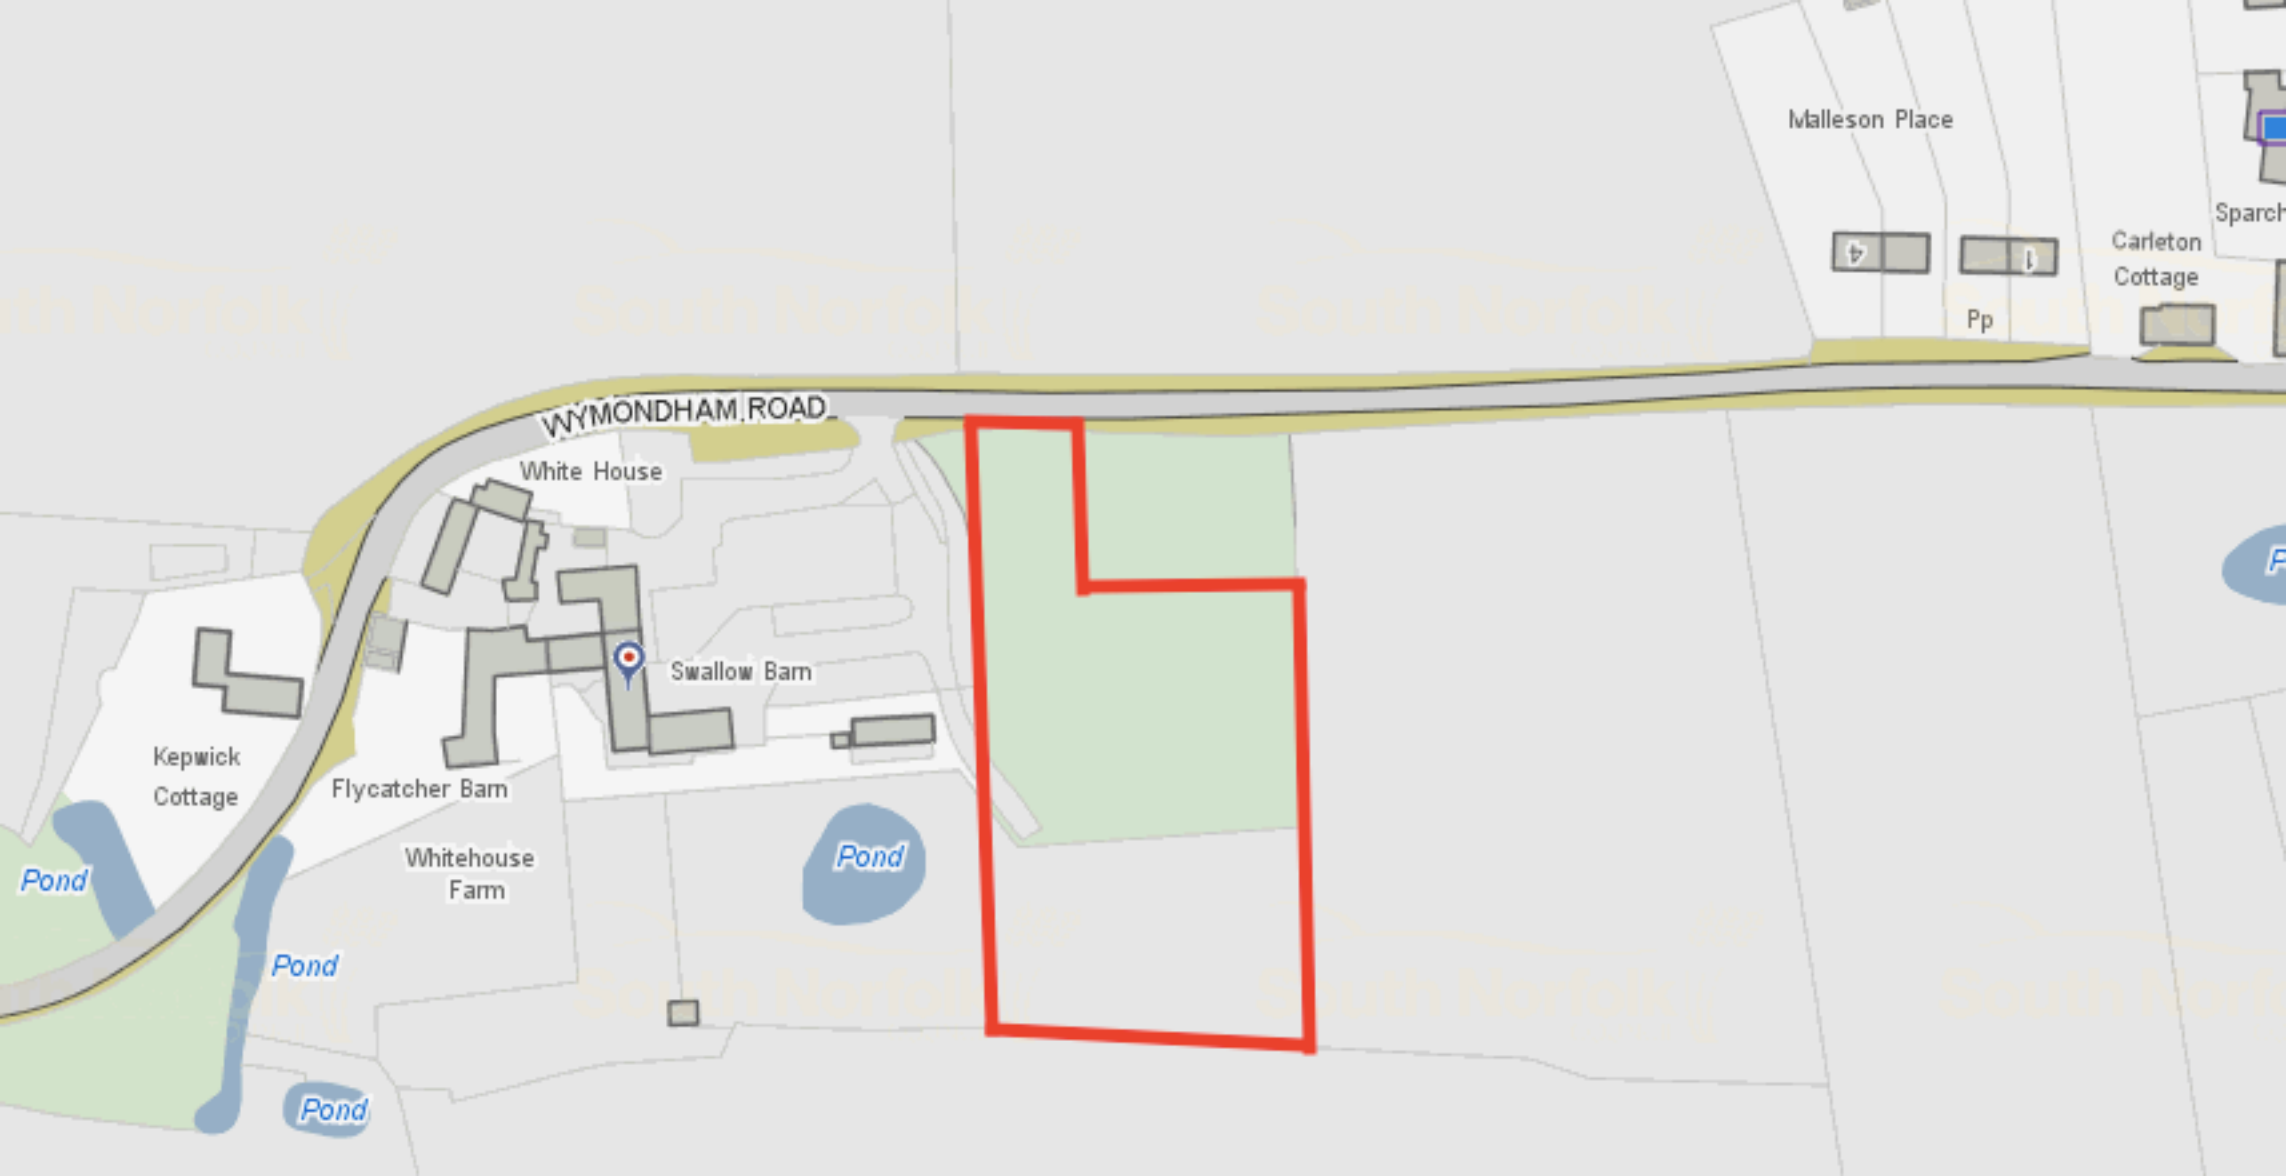

Malleon Place

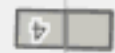

Pp

Carleton Cottage

Sparch

South Norfolk

South Norfolk

South Norfolk

WYMONDHAM ROAD

White House

Swallow Barn

Kepwick Cottage

Flycatcher Barn

Whitehouse Farm

Pond

Pond

Pond

South Norfolk

South Norfolk