

1b. I am... - Planning Consultant

1c. Client / Landowner Details (if different from your login account)

Title Miss

First Name Maureen

Last Name Darrie

Job Title (where relevant)

Organisation (where relevant) GP Planning Ltd

Address

Post Code

Telephone Number

Email Address

2. Site Details

Site location / address and post code.

(at the end of this form you will be able to plot the site on a map as part of your submission)

Land south of Salhouse Road

Grid reference (if known) TG 28222 12041

Site area (hectares) 21.65

Please upload a red line plan showing your site boundaries or use the interactive map at the end of this process. [GPP-FL-SRN-18-01 v2 Site Location Plan_20032018_A4.pdf](#)

3. Site Ownership

3a. I (or my client)... Is the sole owner of the site

3b. Please provide the name, address and contact details of the site's landowner(s)

N/A

3c. If the site is in multiple landownerships do all landowners support your proposal for the site? Yes

4. Current and Historic Land Uses

4a. Current Land Use (Please describe the site's current land use e.g. agriculture, employment, unused/vacant etc.)

Agriculture with the distributor road running through the land parcel

4b. Has the site been previously developed? No

4c. Describe any previous uses of the site. (please provide details of any relevant historic planning applications, including application numbers if known)

N/A

5. Proposed Future Uses

5a. Please provide a short description of the development or land use you proposed (if you are proposing a site to be designated as local green space please go directly to question 6)

Residential

5b. Which of the following use or uses are you proposing? - Market Housing
- Affordable Housing

5d. Please describe any benefits to the Local Area that the development of the site could provide.

The development of the site will contribute to the supply of housing in a sustainable location.

The adjoining site is subject to planning permission for residential use.

6. Local Green Space

If you are proposing a site to be designated as Local Green Space please complete the following questions. These questions do not need to be completed if you are not proposing a site as Local Green Space. Please consult the guidance notes for an explanation of Local Green Space Designations.

6a. Which community would the site serve and how would the designation of the site benefit that community.

N/A

6b. Please describe why you consider the site to be of particular local significance e.g. recreational value, tranquillity or richness in wildlife.

N/A

7. Site Features and Constraints

Are there any features of the site or limitations that may constrain development on this site (please give details)?

7a. Site Access: Is there a current means of access to the site from the public highway, does this access need to be improved before development can take place and are there any public rights of way that cross or adjoin the site?

Access is available from Salhouse Road.

7b. Topography: Are there any slopes or significant changes of in levels that could affect the development of the site?

The site is flat.

7c. Ground Conditions: Are ground conditions on the site stable? Are there potential ground contamination issues?

There are no ground condition issues and there are no contamination issues.

7d. Flood Risk: Is the site liable to river, ground water or surface water flooding and if so what is the nature, source and frequency of the flooding?

The site does not lie in a Flood Risk Area.

7e. Legal Issues: Is there land in third party ownership, or access rights, which must be acquired to develop the site, do any restrictive covenants exist, are there any existing tenancies?

No.

7f. Environmental Issues: Is the site located next to a watercourse or mature woodland, are there any significant trees or hedgerows crossing or bordering the site are there any known features of ecological or geological importance on or adjacent to the site?

None.

7g. Heritage Issues: Are there any listed buildings, Conservation Areas, Historic Parklands or Schedules Monuments on the site or nearby? If so, how might the site's development affect them?

No.

7h. Neighbouring Uses: What are the neighbouring uses and will either the proposed use or neighbouring uses have any implications?

There is planning permission on adjoining site for residential development.

7i. Existing uses and Buildings: are there any existing buildings or uses that need to be relocated before the site can be developed.

No.

7j. Other: (please specify):

N/A

8. Utilities

8a. Which of the following are likely to be readily available to service the site and enable its development? Please provide details where possible.

Mains water supply Yes

Mains sewerage Yes

Electricity supply Yes

Gas supply Unsure

Public highway Yes

Broadband internet Yes

8b. Please provide any further information on the utilities available on the site:

N/A

9. Availability

9a. Please indicate when the site could be made available for the land use or development proposed. 1 to 5 years (by April 2021)

9b. Please give reasons for the answer given above.

The development of the site would logically tie in with adjacent proposals.

10. Market Interest

10. Please choose the most appropriate category below to indicate what level of market interest there is/has been in the site. Please include relevant dates in the comments section.

Site is under option to a developer/promoter

11. Delivery

11a. Please indicate when you anticipate the proposed development could be begun.

Up to 5 years (by April 2021)

12. Viability

This is the description of your section break.

12a. You acknowledge that there are likely to be policy requirements and Community Infrastructure Levy (CIL) costs to be met which will be in addition to the other development costs of the site (depending on the type and scale of land use proposed). These requirements are likely to include but are not limited to: Affordable Housing; Sports Pitches & Children's Play Space and Community Infrastructure Levy

- I agree

12b. Do you know if there are there any abnormal costs that could affect the viability of the site e.g. infrastructure, demolition or ground conditions?

No

12d. Do you consider that the site is currently viable for its proposed use taking into account any and all current planning policy and CIL considerations and other abnormal development costs associated with the site?

Yes

13. Other Relevant Information

13. Please use the space below to for additional information or further explanations on any of the topics covered in this form

N/A

14. Declaration

I understand that:

Data Protection and Freedom of Information

The Data Controller of this information under the Data Protection Act 1998 will be Norfolk County Council, which will hold the data on behalf of Broadland District Council, Norwich City Council and South Norfolk District Council. The purposes of collecting this data are:


- to assist in the preparation of the Greater Norwich Local Plan
- to contact you, if necessary, regarding the answers given in your form
- to evaluate the development potential of the submitted site for the uses proposed within the form

Disclaimer

The Site Submission response forms received as part of the Greater Norwich Local Plan Regulation 18 Consultation will be published and made available for public viewing. By submitting this form you are consenting to the details about you and your individual sites being stored by Norfolk County Council, and the details being published for consultation purposes. Any information you consider to be confidential is clearly marked in the submitted response form and you have confirmed with the Council(s) in advance that such information can be kept confidential as instructed in the Greater Norwich Local Plan: Regulation 18 "Growth Options" Consultation - Site Submission Guidance Notes.

I agree that the details within this form can be held by Norfolk County Council and that those details can be shared with Broadland District Council, Norwich City Council and South Norfolk District Council for the purposes specified in this declaration.

Name	Maureen Darrie
Date	Mar 21, 2018

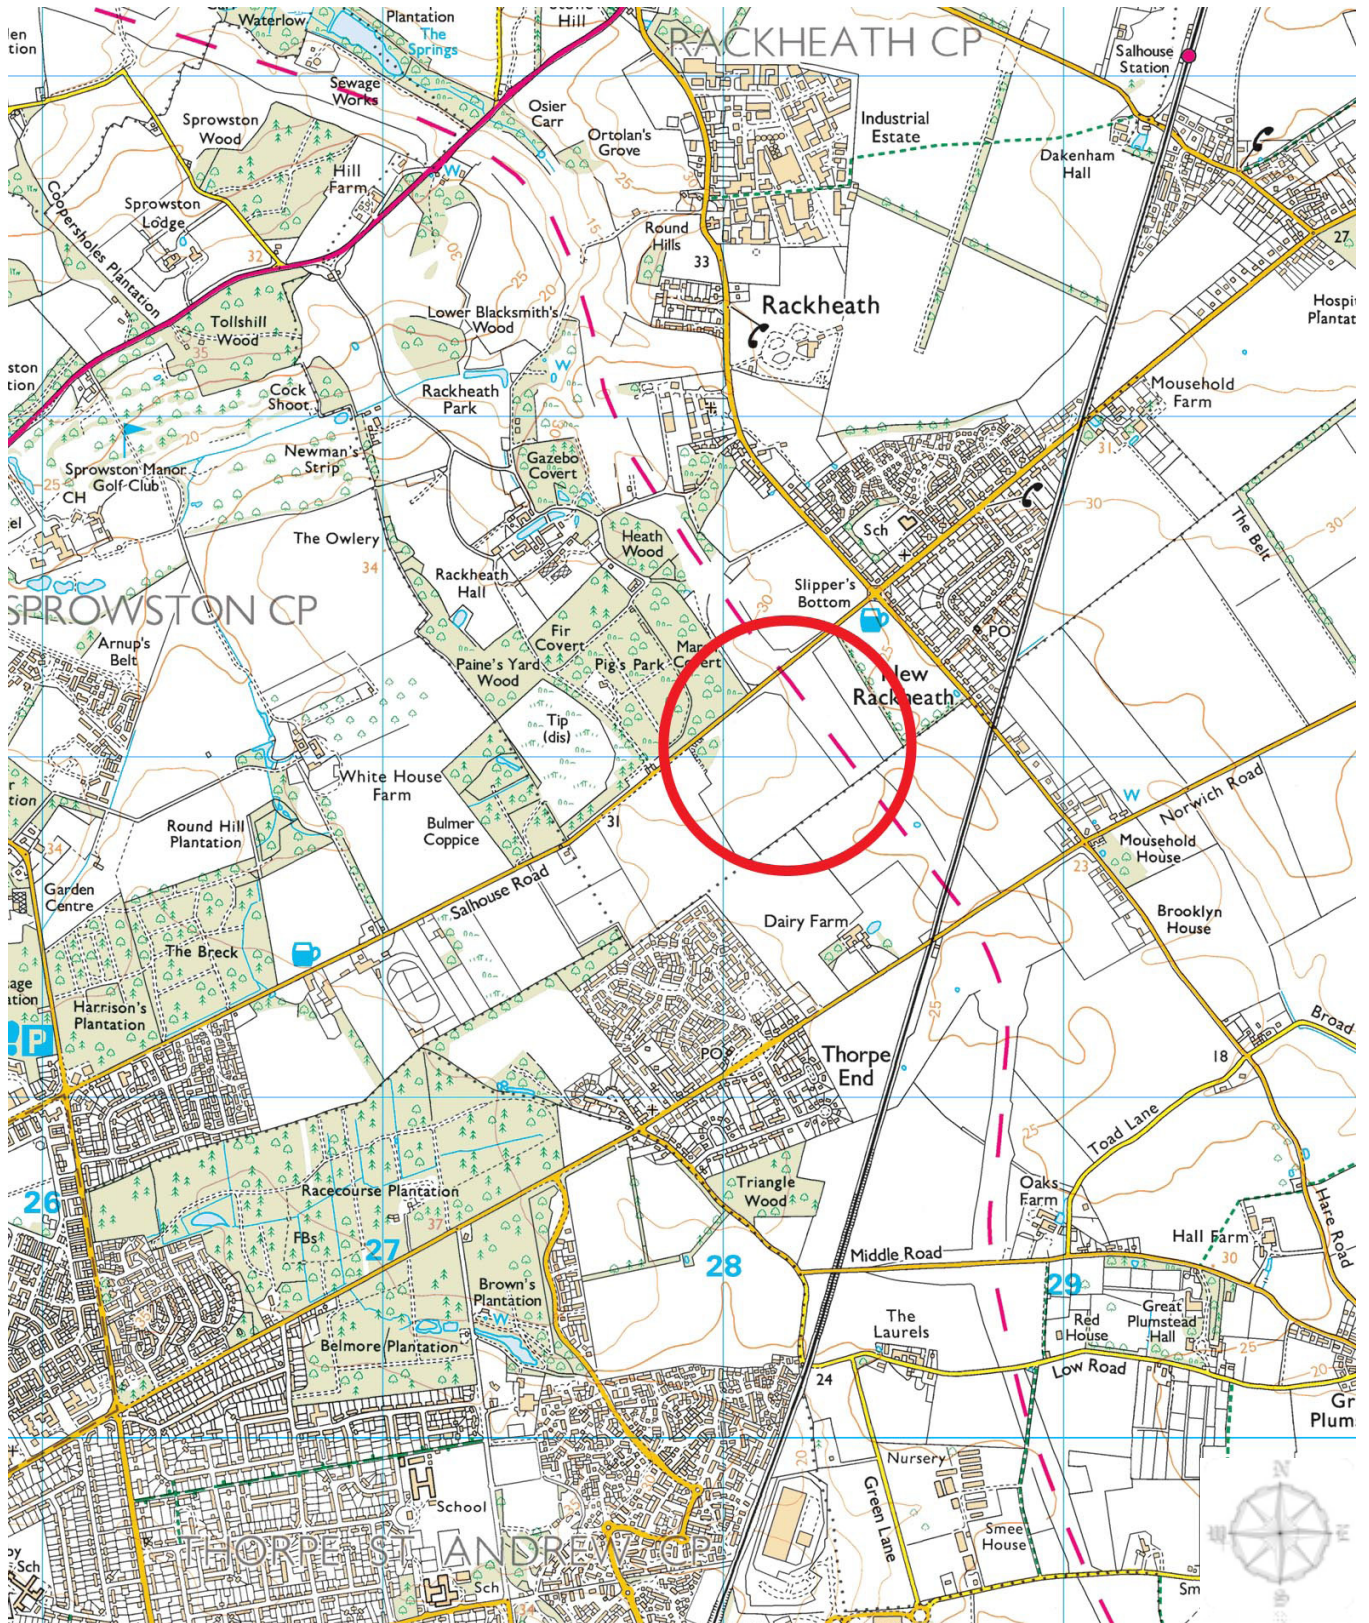

Reproduction from the Ordnance Survey Map with sanction of the Controller of Her Majesty's Stationery Office © Crown Copyright, Licence number 100020449. For Identification purposes only.

© 2018 GP PLANNING LTD All Rights Reserved

DRAWN BY: KD
 DRAWING NO.: GPP/FL/SRN/18/01
 SCALE: 1:25,000 @ A4
 CHECKED BY: MD
 REV NO.: 2 - Amendment to application area
 DATE: 16/03/2018

Salhouse Road, Rackheath, Norwich
 FISHER LAND


SITE LOCATION PLAN

Grid Reference X 627823 Y 311769
 Postcode NR13 6LD



Site Submissions January 2018

© Greater Norwich Local Plan, © Crown copyright and database rights 2018 Ordnance Survey 100019340

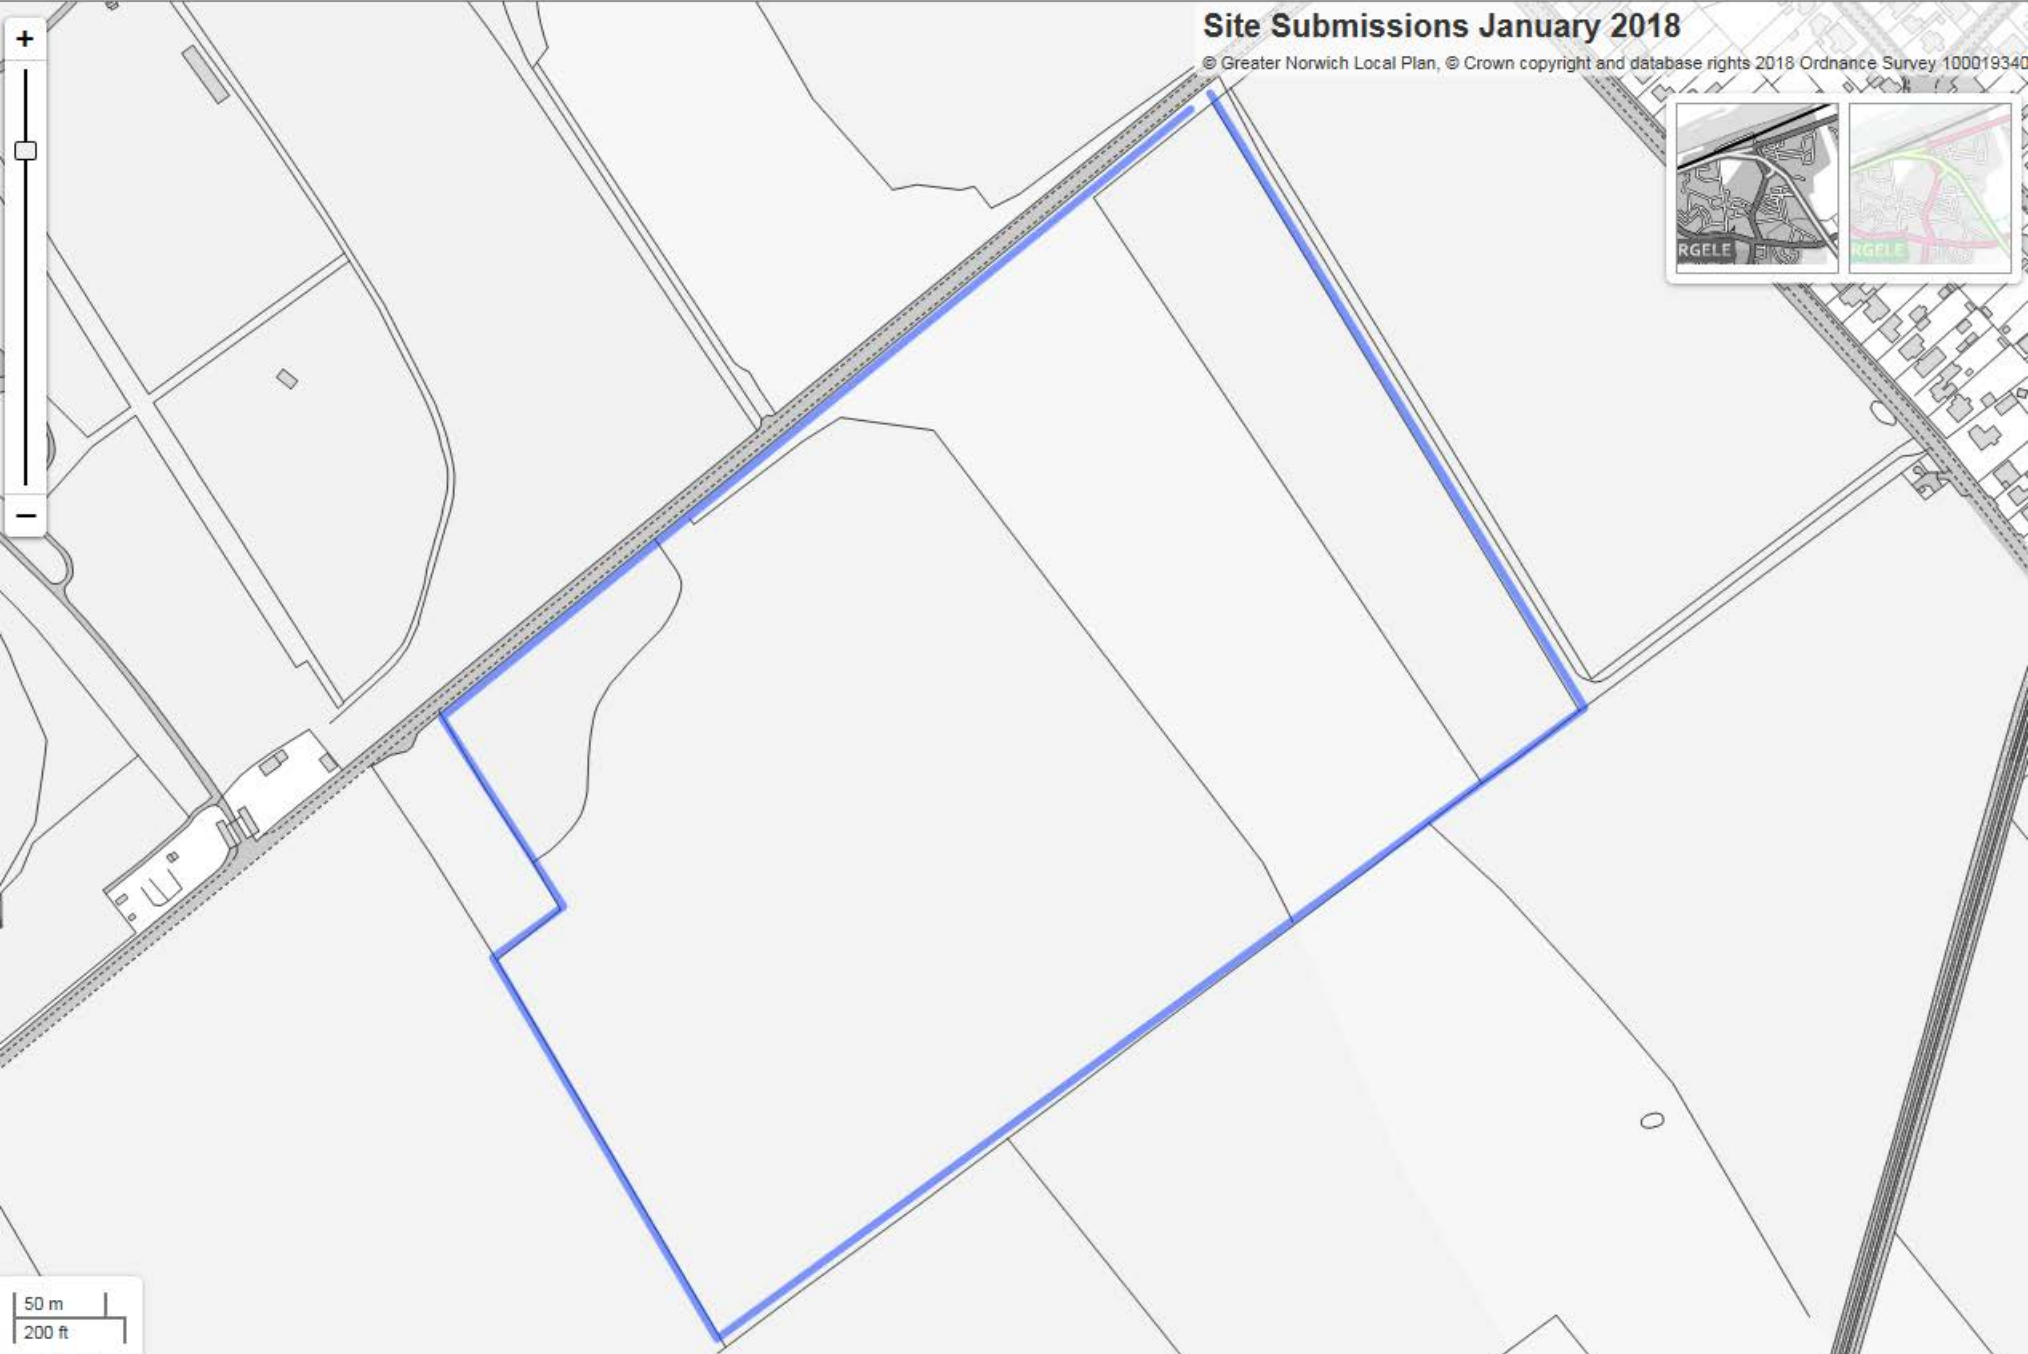

50 m
200 ft