



DRAWING NOTE

- This drawing must not be reissued, loaned or copied without the written consent of DurranTs.
- All errors, omissions, discrepancies should be reported to DurranTs immediately.
- All dimensions to be checked before site fabrication by the contractor, his sub-contractor or supplier.
- Any deviation from the drawing to be reported to DurranTs immediately.

- This drawing is only to be used for the purpose identified in the boxes below.

DO NOT SCALE FROM DRAWING


CDM 2015 DESIGNER RISK INFORMATION	In addition to the hazards/risks normally associated with the type of construction work detailed on this drawing which a competent contractor should be able to control using normal good practice and procedures: NOTE THE FOLLOWING UNUSUAL AND EXTRAORDINARY RISKS TO HEALTH AND SAFETY:-
CONSTRUCTION	
MAINTENANCE/CLEANING	
DECOMMISSIONING/DEMOLITION	
Further information can be found on designer risk assessment number / document ref:-	
It is assumed that all works will be carried out by a contractor competent under CDM 2015 working to an approved method statement and that unless otherwise advised a principle designer has been appointed	

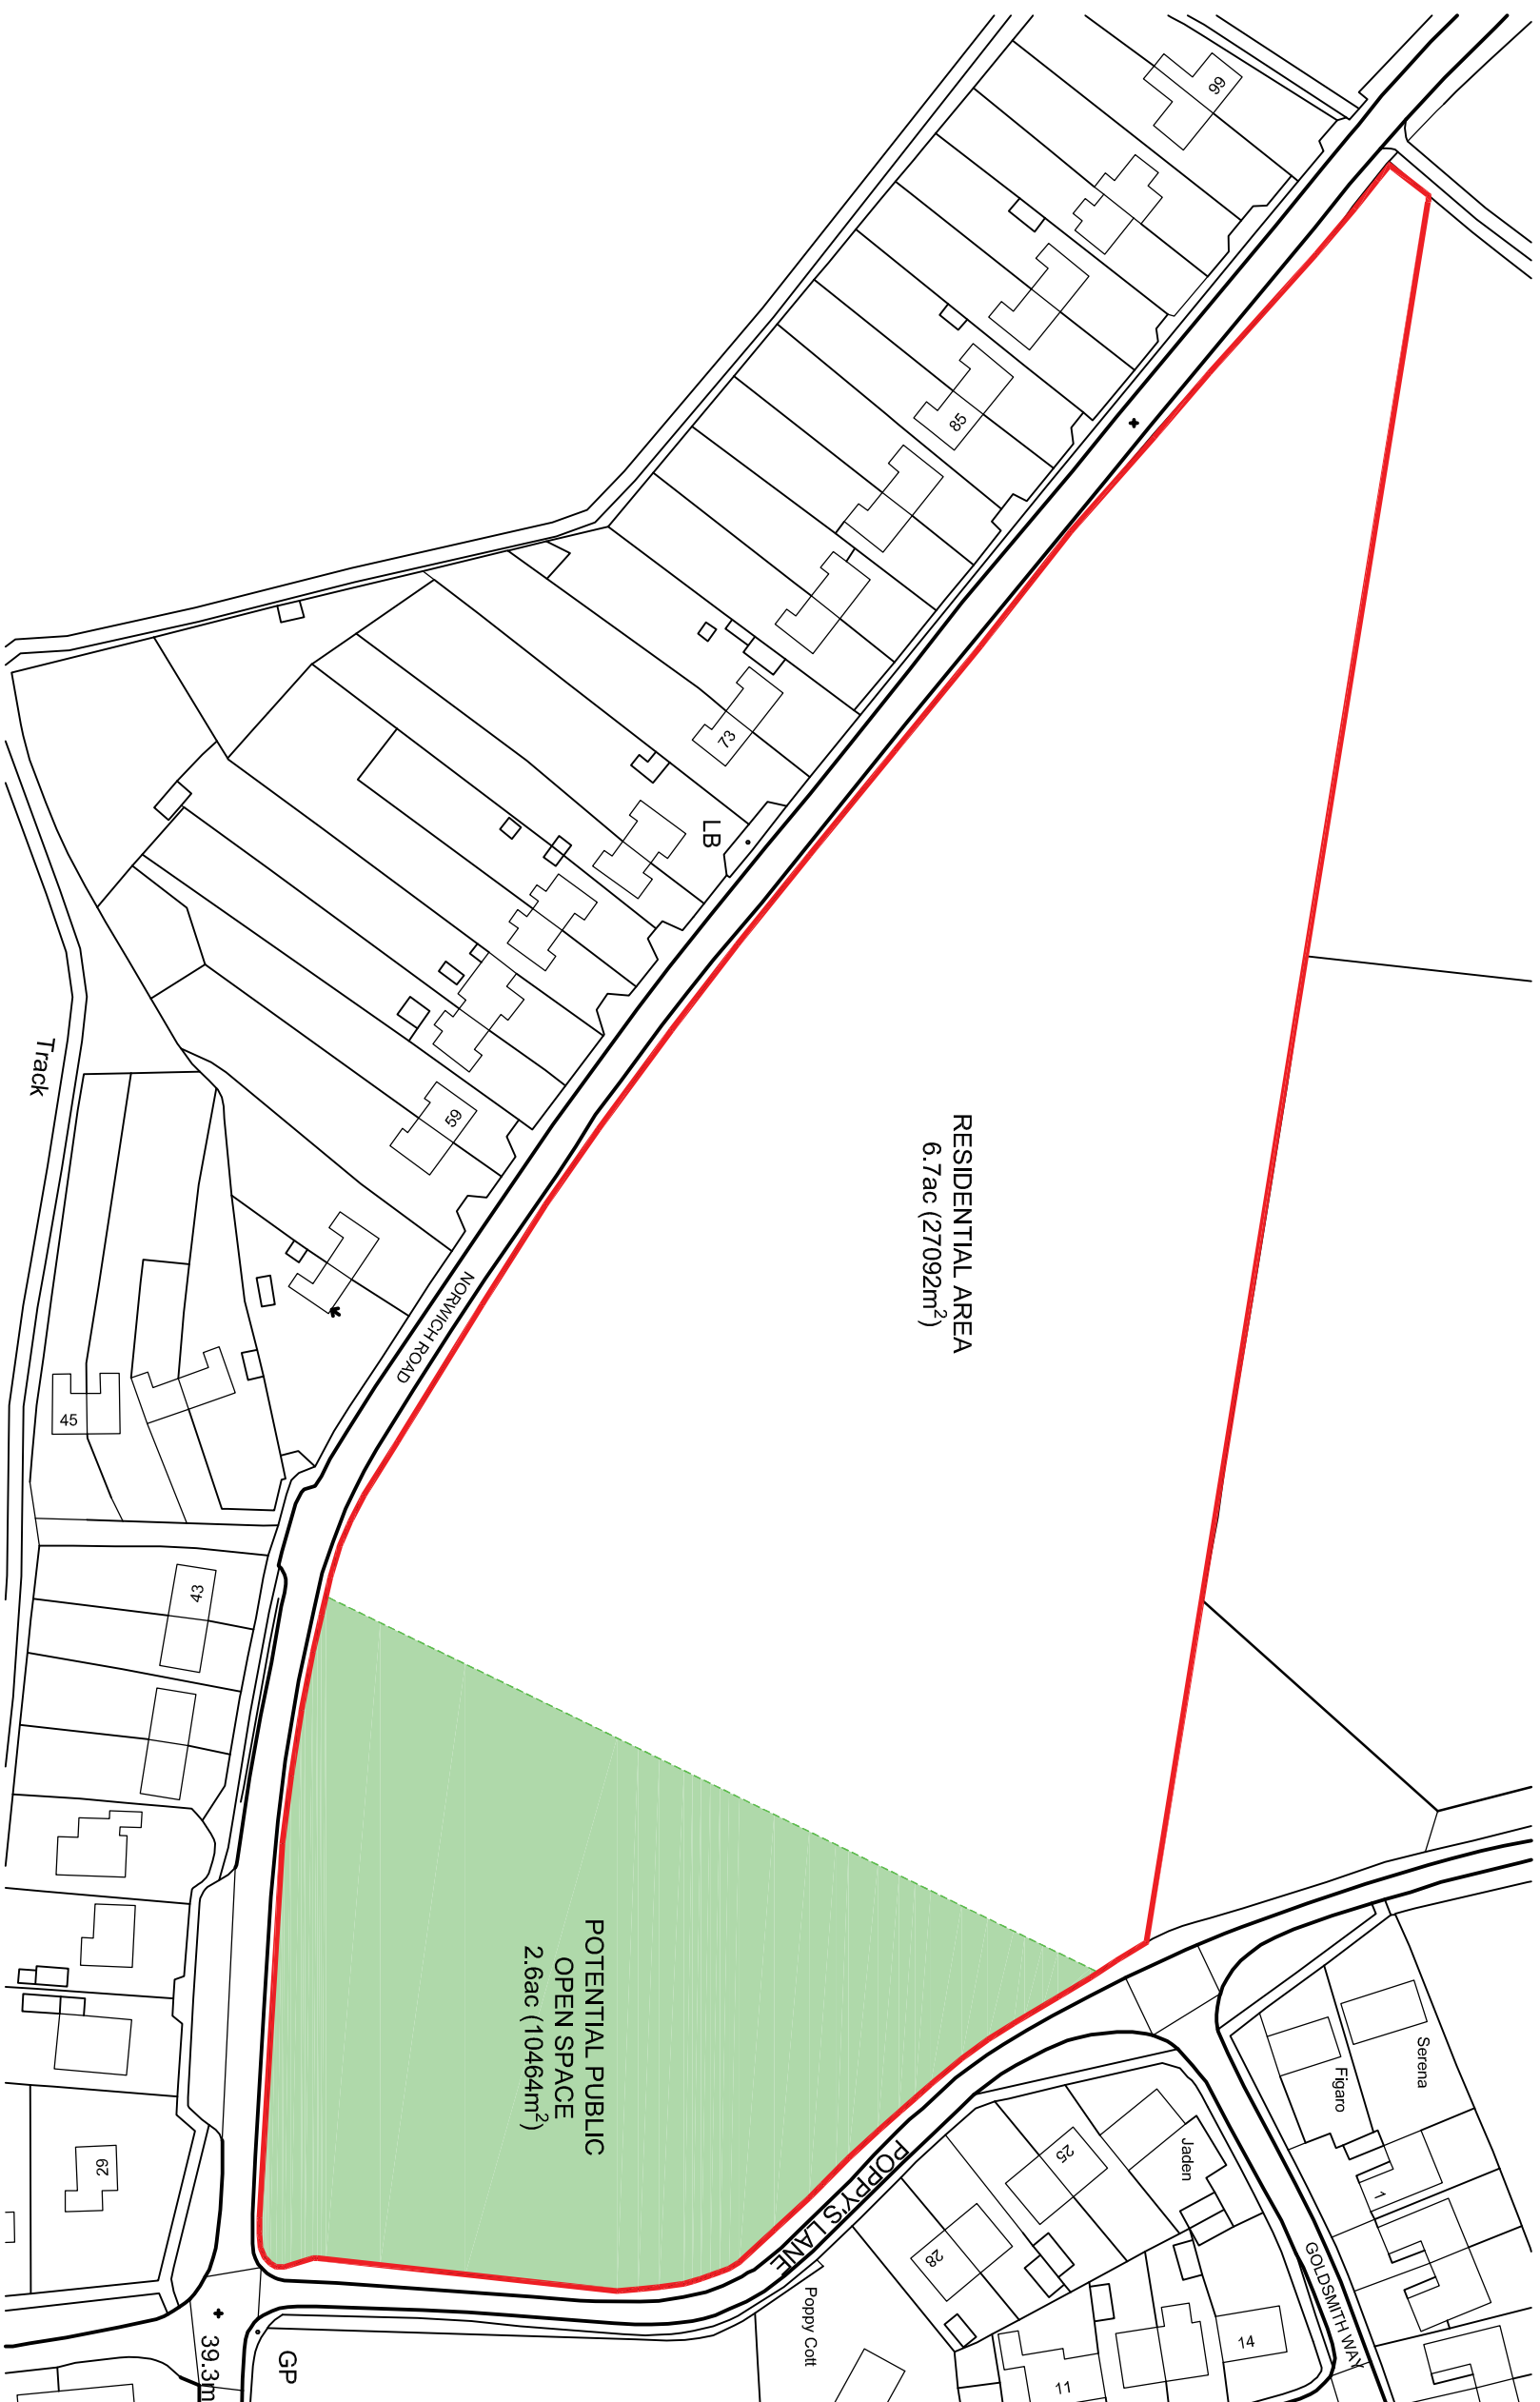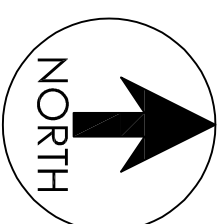

Ordnance Survey (c) Crown Copyright 2017. All rights reserved. Licence number 100022432

LOCATION PLAN

Scale 1:1250

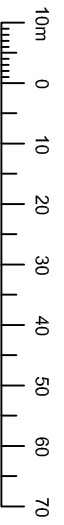

INFORMATION

Client/Project:
MR. R. COLE
GREATER NORWICH CALL FOR SITE SUBMISSION

Drawing Title:
**LAND ADJACENT TO NORWICH RD AND
POPPY'S LANE, PULHAM ST MARY
LOCATION PLAN**

Drawn	Checked	Scale	Date	Revision
TK	HL	A3	1:1250	JULY 2017
Project No.	Drawing No.	30-100		

DURRANTS BUILDING CONSULTANCY

Pump Hill House,
20 Market Hill,
DSS, Norfolk, IP22 4JZ
Tel: 01327 644403
Mail: bill@durranTs.com
Website: www.durranTs.co.uk

