



This drawing is copyright. Only figured dimensions to be worked to.

revision	description

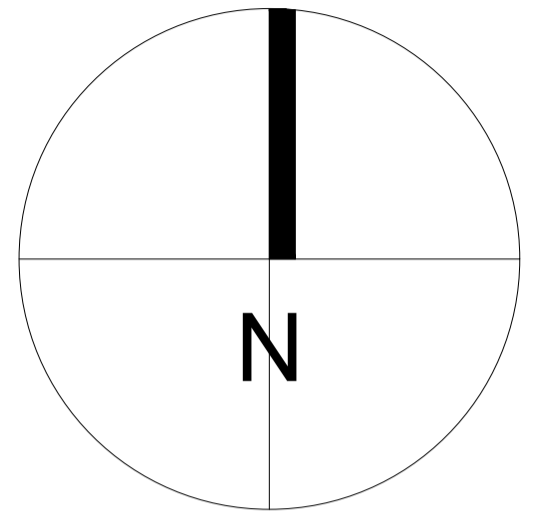

Area for Residential, Employment
Country Park and nature reserve

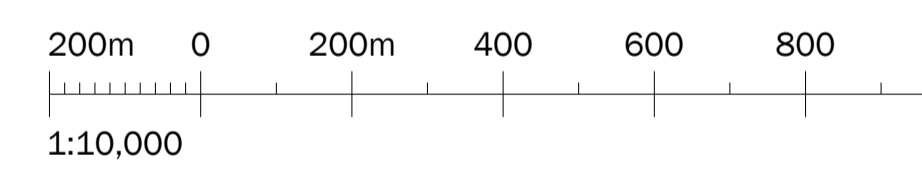

client	
project New settlement Honingham Thorpe Farm Norwich	
drawing Site Development Boundaries	
date 29/01/2018	scale 1:10,000@A1
drawn STL	checked by

BROWN & CO
ARCHITECTURE + PLANNING

Brown & Co. The Atrium, St George's Street, Norwich. NR3 1AB.
Brown & Co Registered Office:
Granta Hall, Finkin Street, Grantham, Lincolnshire, NG31 6QZ.
Registration no: OC302092. Registered in England & Wales. T: 01603 620326.