


APPENDIX 4
EXTRACT FROM NORWICH AIRPORT MASTERPLAN
FIGURES 9.1 AND 9.2

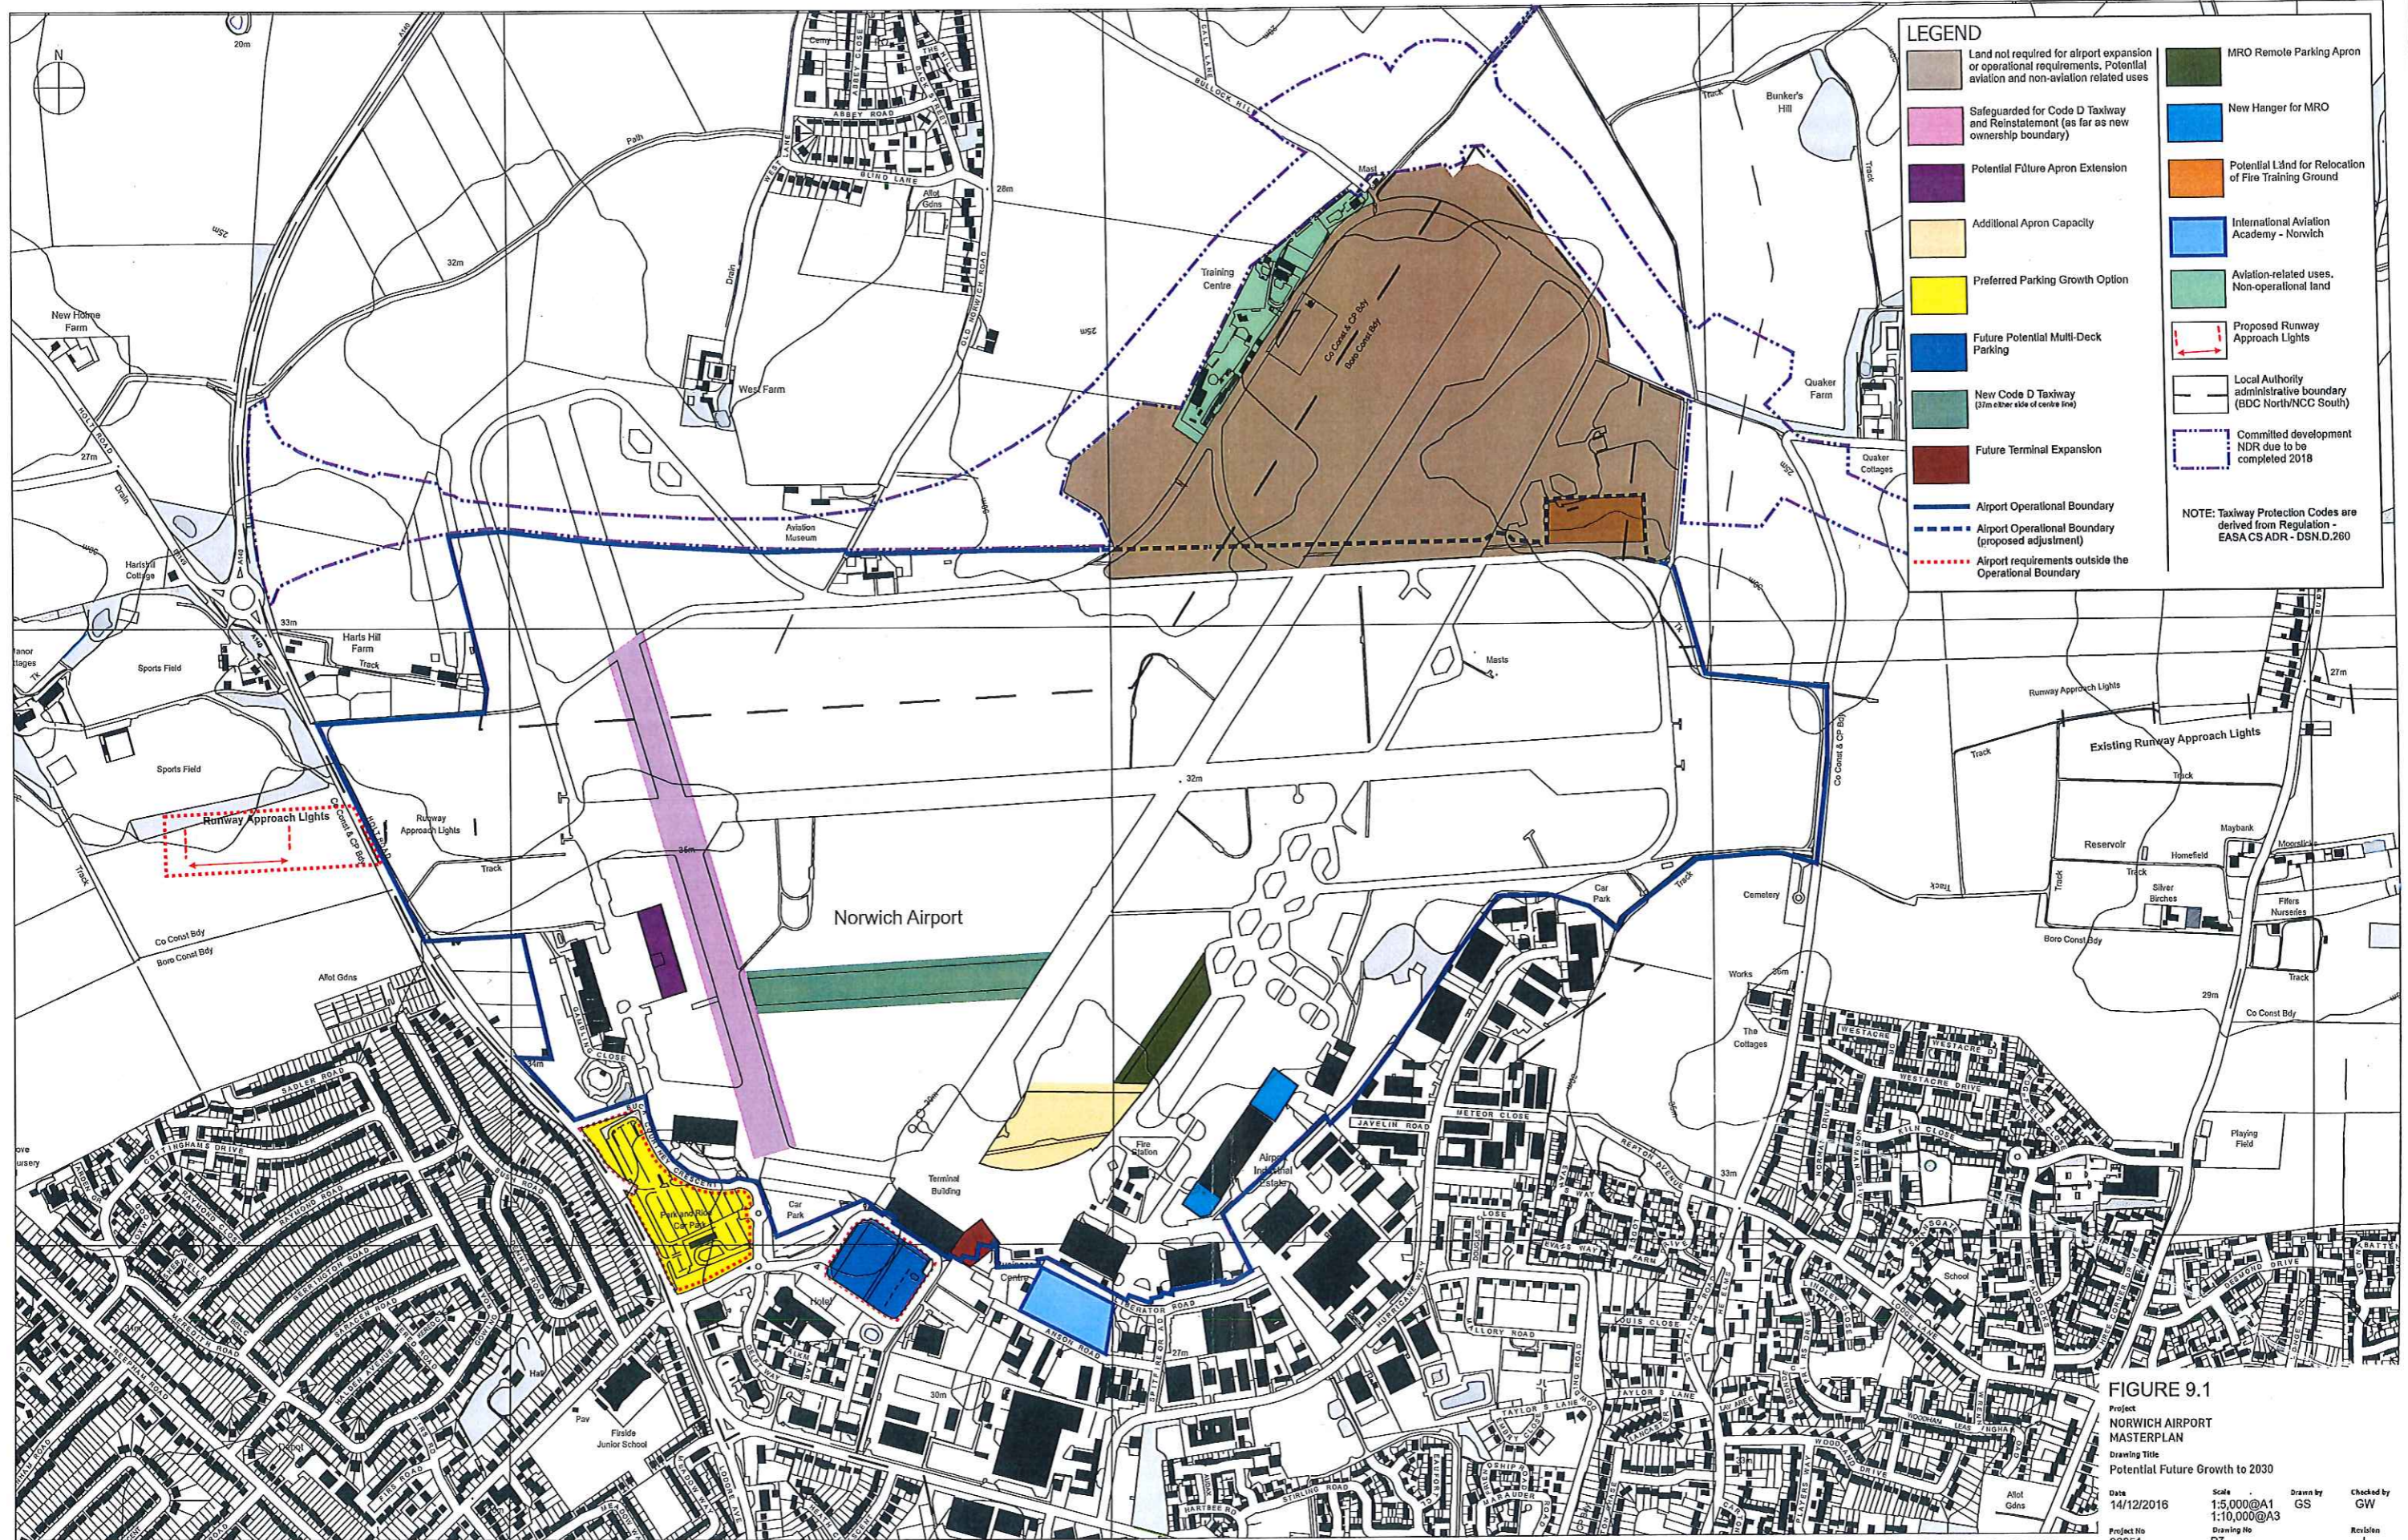

LEGEND


| | | | |
|--|---|--|---|
| | Land not required for airport expansion or operational requirements. Potential aviation and non-aviation related uses | | MRO Remote Parking Apron |
| | Safeguarded for Code D Taxiway and Reinstatement (as far as new ownership boundary) | | New Hanger for MRO |
| | Potential Future Apron Extension | | Potential Land for Relocation of Fire Training Ground |
| | Additional Apron Capacity | | International Aviation Academy - Norwich |
| | Preferred Parking Growth Option | | Aviation-related uses, Non-operational land |
| | Future Potential Multi-Deck Parking | | Proposed Runway Approach Lights |
| | New Code D Taxiway (37m either side of centre line) | | Local Authority administrative boundary (BDC North/NCC South) |
| | Future Terminal Expansion | | Committed development NDR due to be completed 2018 |
| | Airport Operational Boundary | | |
| | Airport Operational Boundary (proposed adjustment) | | |
| | Airport requirements outside the Operational Boundary | | |

NOTE: Taxiway Protection Codes are derived from Regulation - EASA CS ADR - DSN.D.260

FIGURE 9.1
 Project
NORWICH AIRPORT
 MASTERPLAN
 Drawing Title
 Potential Future Growth to 2030
 Date 14/12/2016 Scale 1:5,000@A1 1:10,000@A3
 Project No 26351 Drawing No P7
 Drawn by GS Checked by GW
 Revision J

Reproduced from the Ordnance Survey Map with the permission of the Controller of HMSO, Crown Copyright Reserved, Licence No. 100019279.

1320000 - 26999/26300 - 26999/26351 NORWICH AIRPORT MASTERPLAN/41 - Drawn & Registered/Drawing Folder/26351_P7_Potential Future Growth to 2030

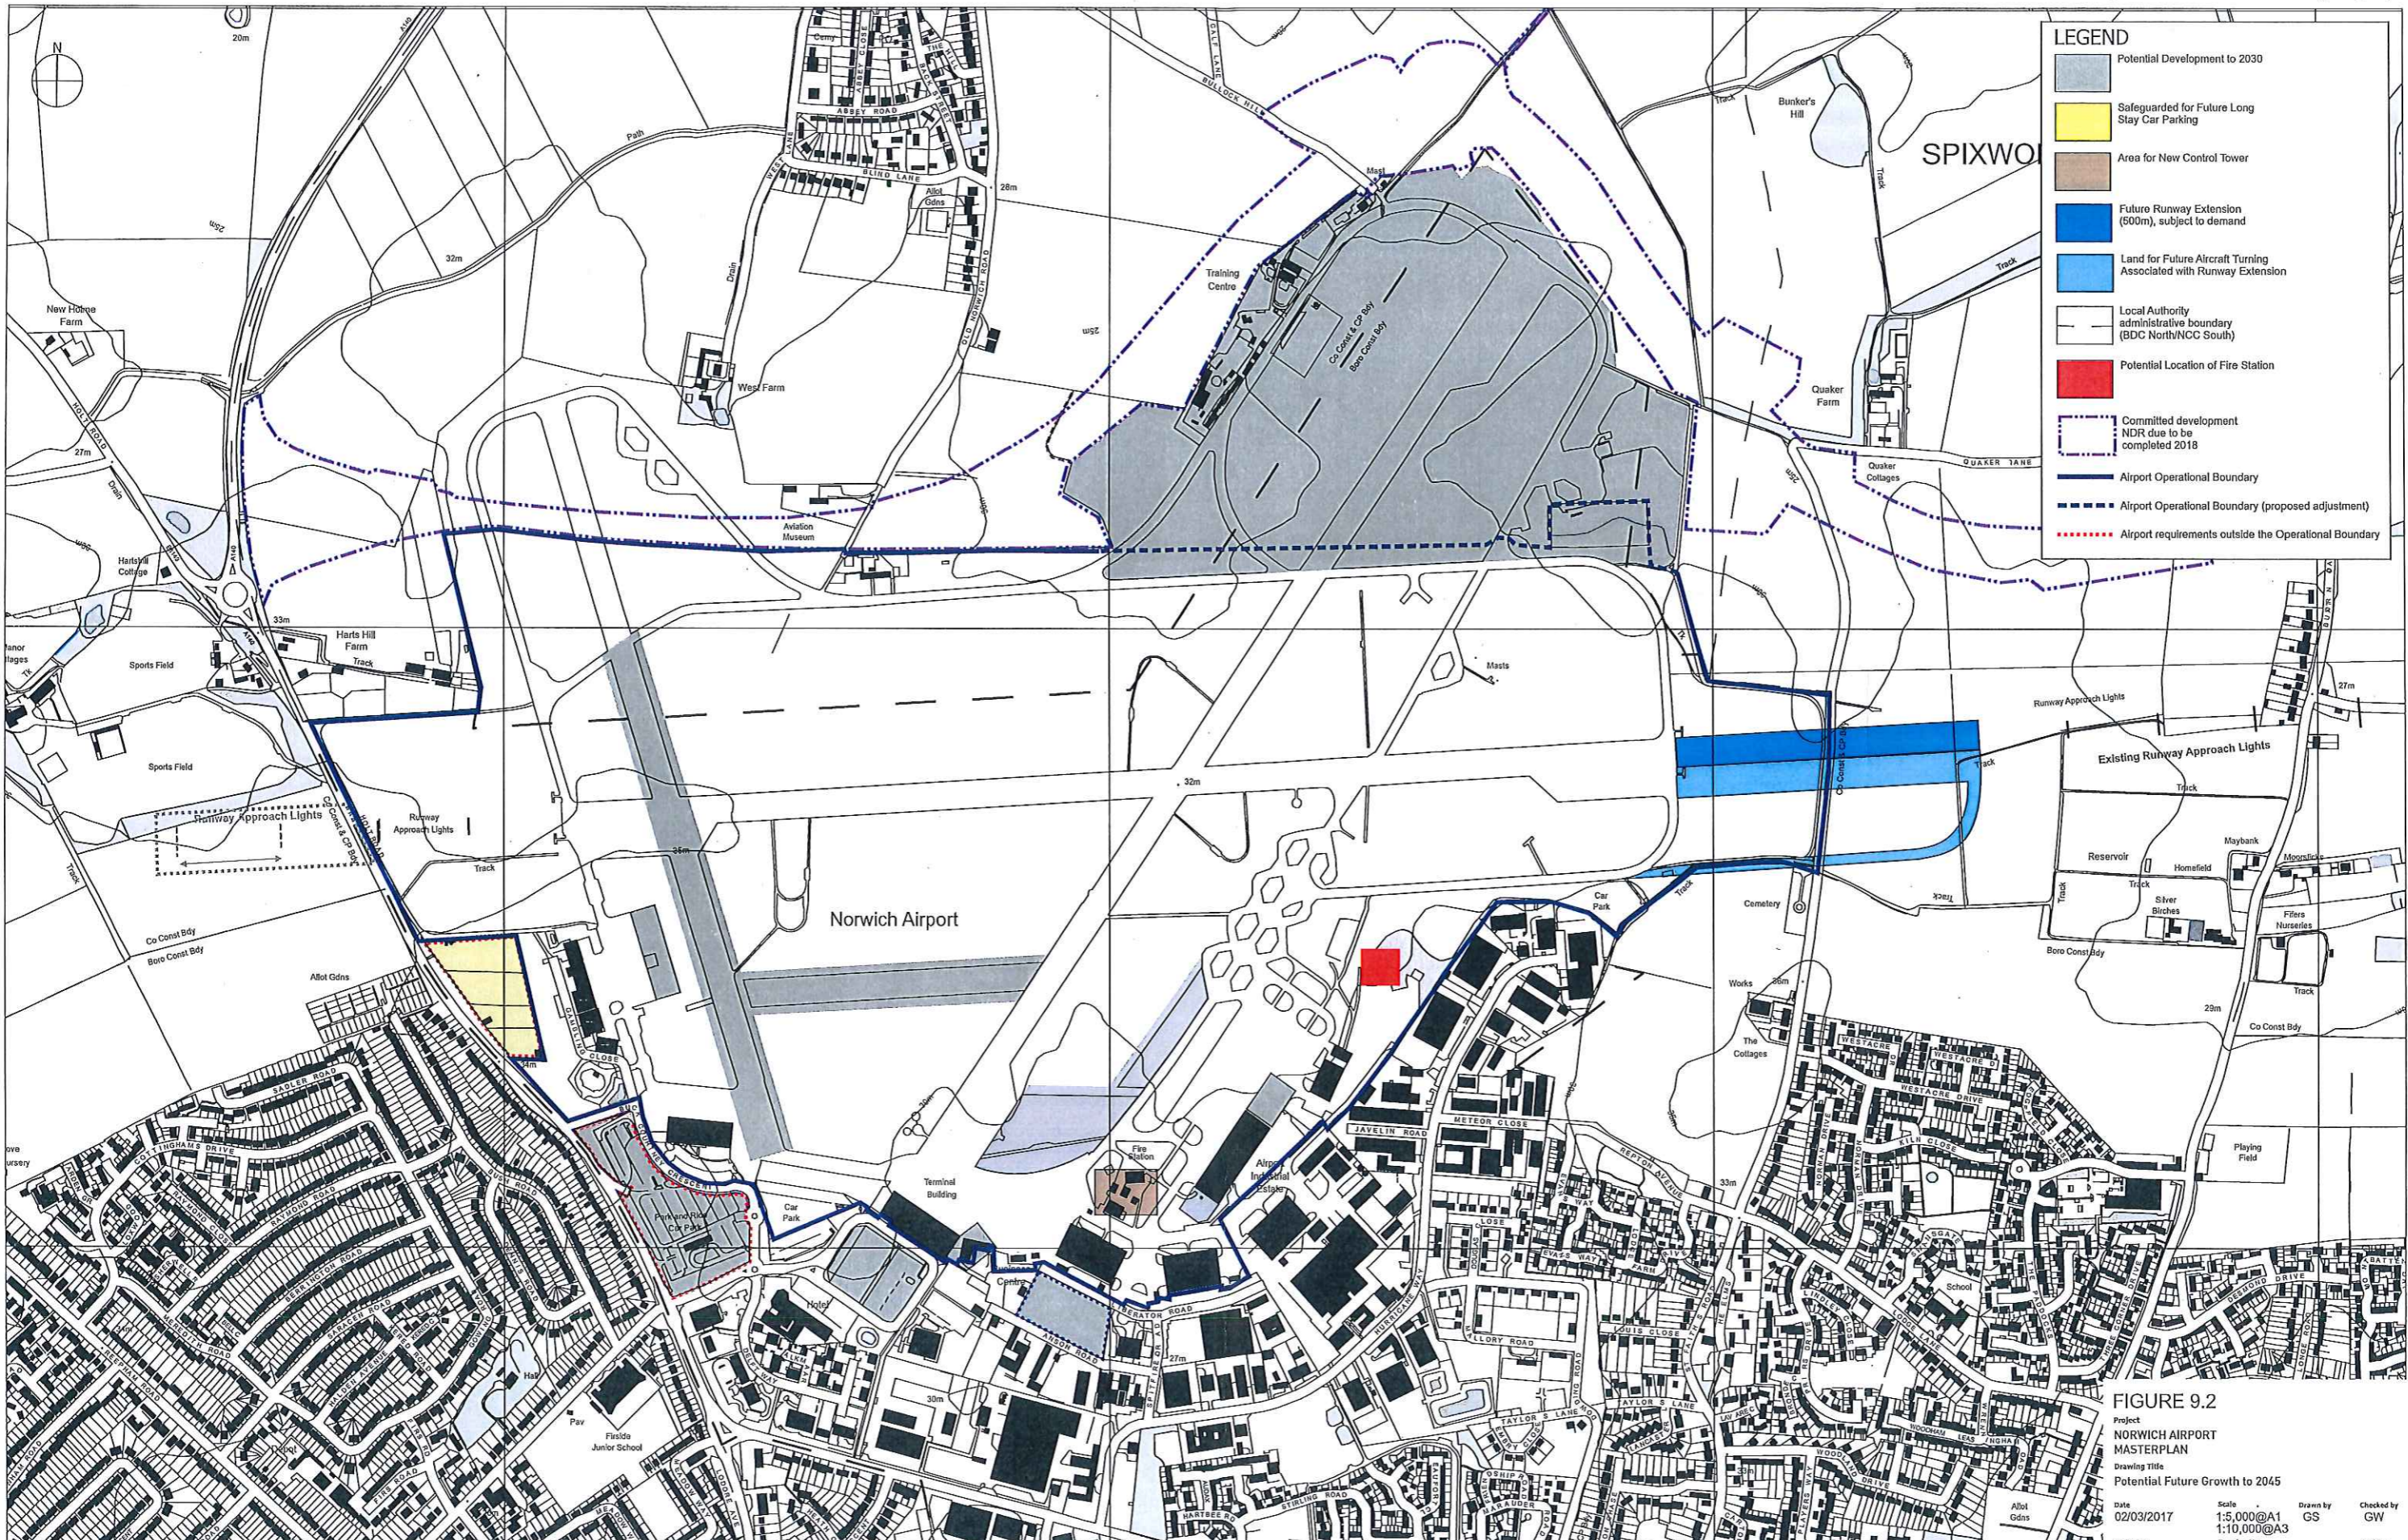

LEGEND

- Potential Development to 2030
- Safeguarded for Future Long Stay Car Parking
- Area for New Control Tower
- Future Runway Extension (600m), subject to demand
- Land for Future Aircraft Turning Associated with Runway Extension
- Local Authority administrative boundary (BDC North/NCC South)
- Potential Location of Fire Station
- Committed development NDR due to be completed 2018
- Airport Operational Boundary
- Airport Operational Boundary (proposed adjustment)
- Airport requirements outside the Operational Boundary

FIGURE 9.2
 Project
NORWICH AIRPORT
 MASTERPLAN
 Drawing Title
 Potential Future Growth to 2045

| | | | | | | | |
|------------|------------|------------|---------------------------|----------|----|------------|----|
| Date | 02/03/2017 | Scale | 1:5,000@A1 1:10,000@A3 | Drawn by | GS | Checked by | GW |
| Project No | 26351 | Drawing No | P9 | Revision | | | F |

Reproduced from the Ordnance Survey Map with the permission of the Controller of HMSO. Crown Copyright Reserved. Licence No. 10 0019279.



**APPENDIX 5
INITIAL MASTERPLAN FOR THE PROPOSED SITE**

