



# High Road, Roydon

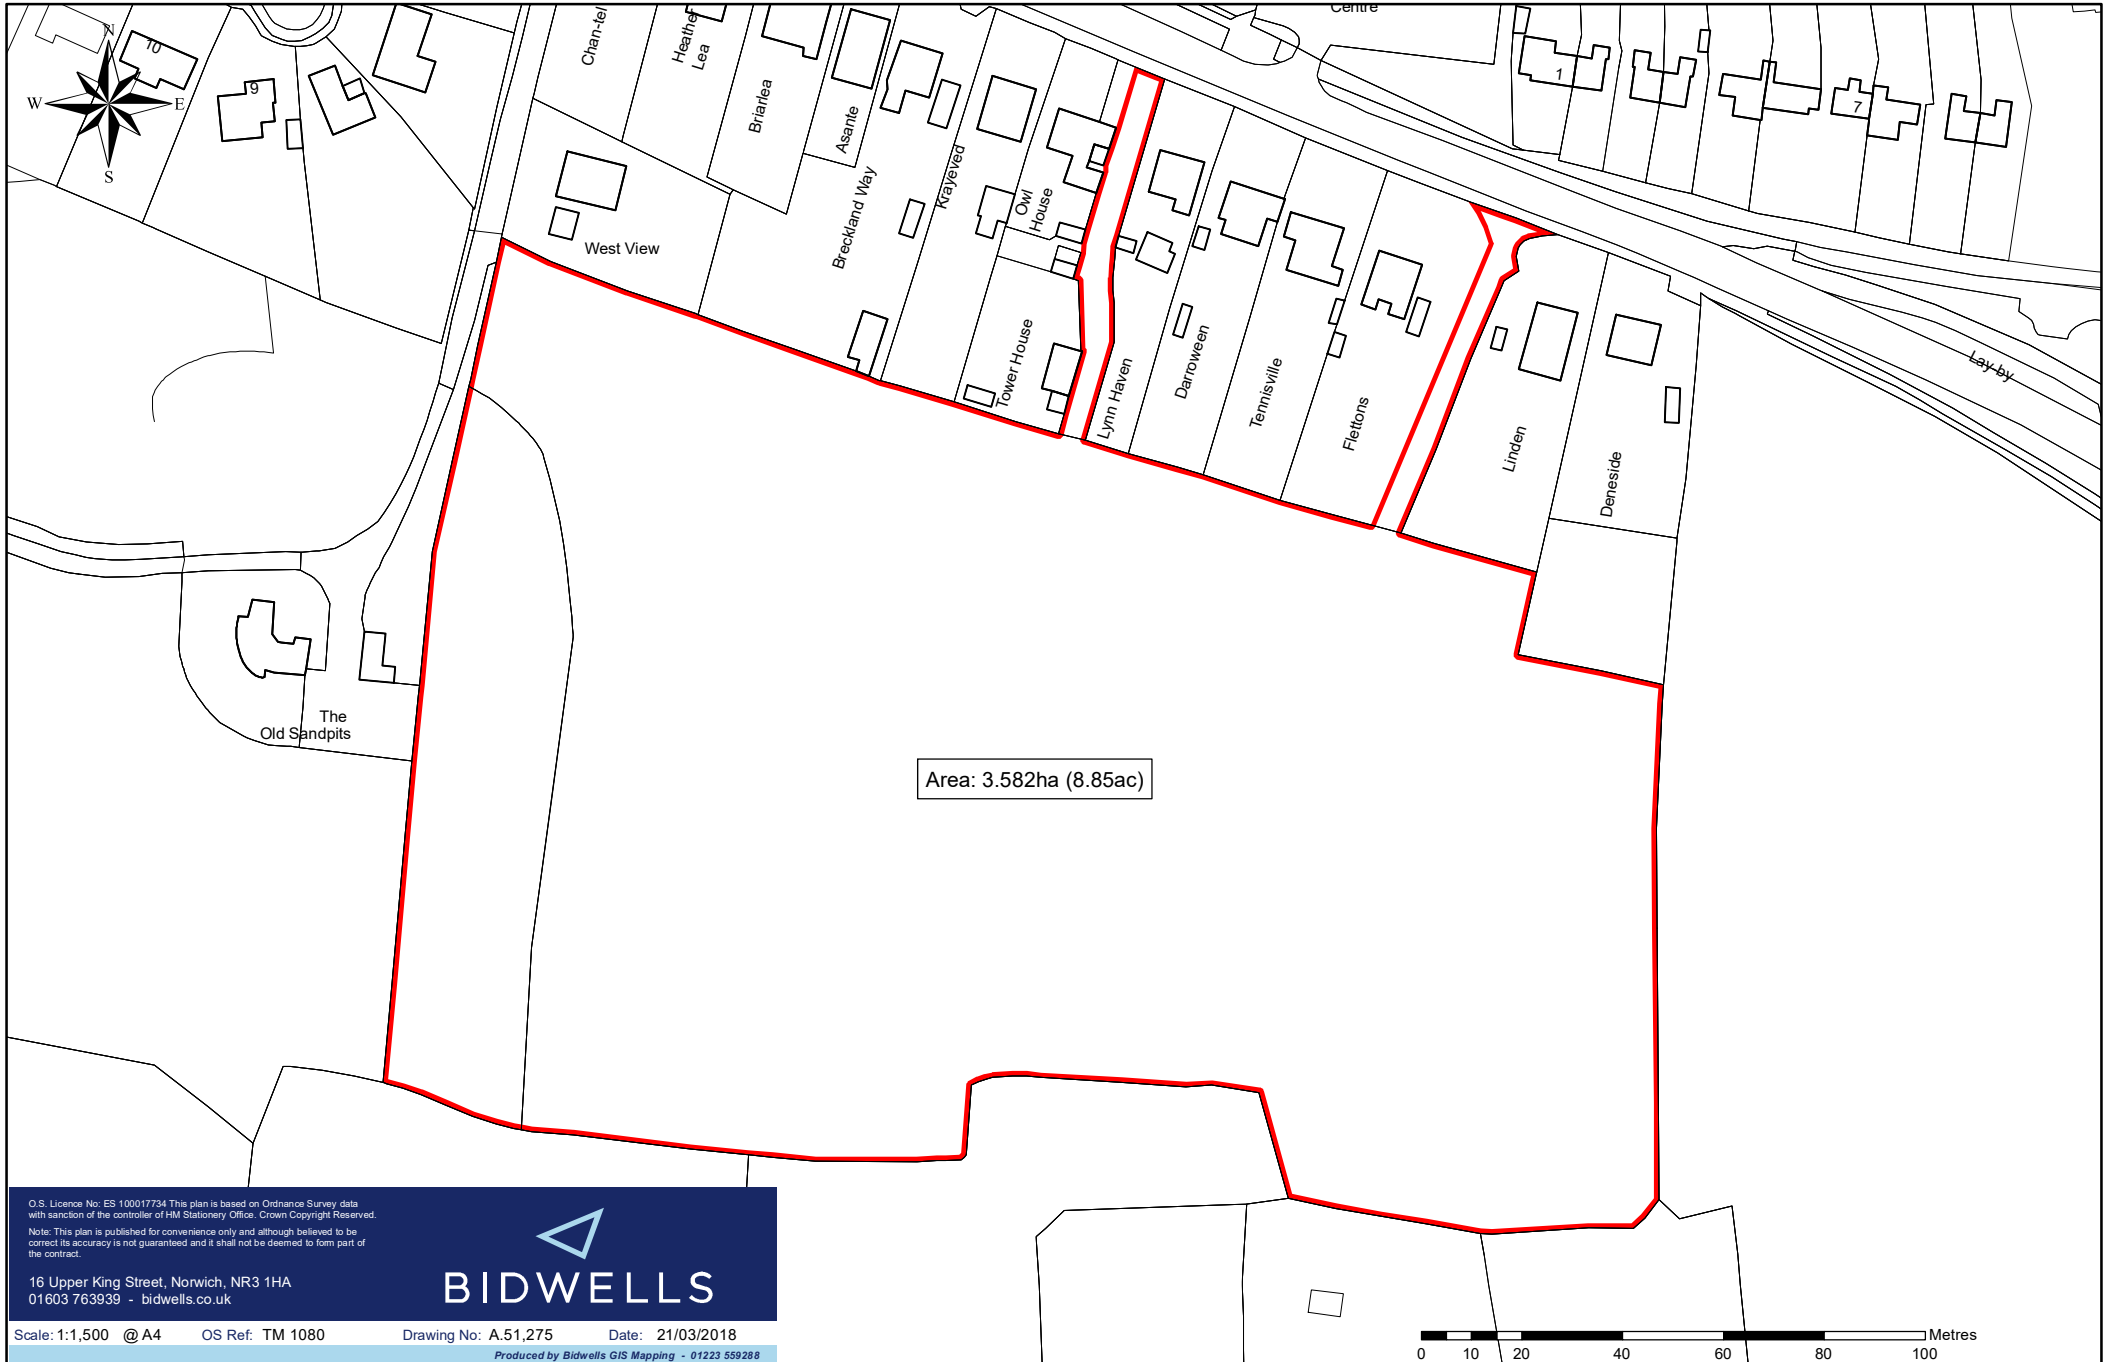

O.S. Licence No: ES 100017734 This plan is based on Ordnance Survey data with sanction of the controller of HM Stationery Office. Crown Copyright Reserved.  
Note: This plan is published for convenience only and although believed to be correct its accuracy is not guaranteed and it shall not be deemed to form part of the contract.

16 Upper King Street, Norwich, NR3 1HA  
01603 763939 - [bidwells.co.uk](http://bidwells.co.uk)



**BIDWELLS**

Scale: 1:1,500 @ A4 OS Ref: TM 1080 Drawing No: A.51,275 Date: 21/03/2018  
Produced by Bidwells GIS Mapping - 01223 559288

