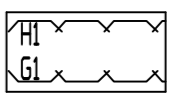
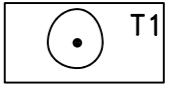
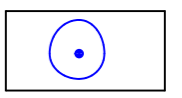
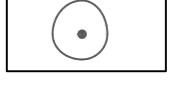
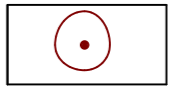

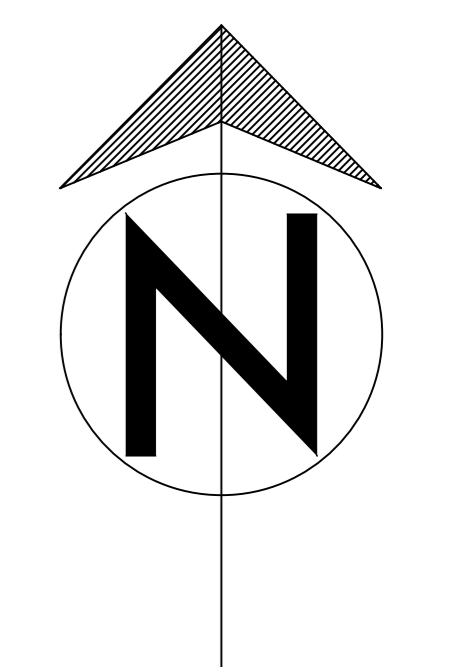




# KEY

-  Existing hedge or group, colour coded as above in accordance with BS 5837.
-  Existing Tree colour referenced in accordance with BS 5837 2012 as shown below
-  Blue - Cat B Trees of moderate quality and value
-  Grey - Cat C Trees of low quality and value
-  Red - Cat R Trees that are dead or showing signs of irreversible decline
-  Root Protection Area as calculated in accordance with BS 5837 2012



REV.	DATE	INITIALS	DETAILS
CLIENT Welbeck Strategic Land III Ltd		DWG. TITLE Tree Constraints Plan	
SITE Land off Tuttle Lane, Wymondham			
DRAWN BY SPM	CHECKED BY SPM	SCALE 1:500 @A0	DATE Feb 2018
DWG. NO. OAS-17-221-TS05		REV. .	