



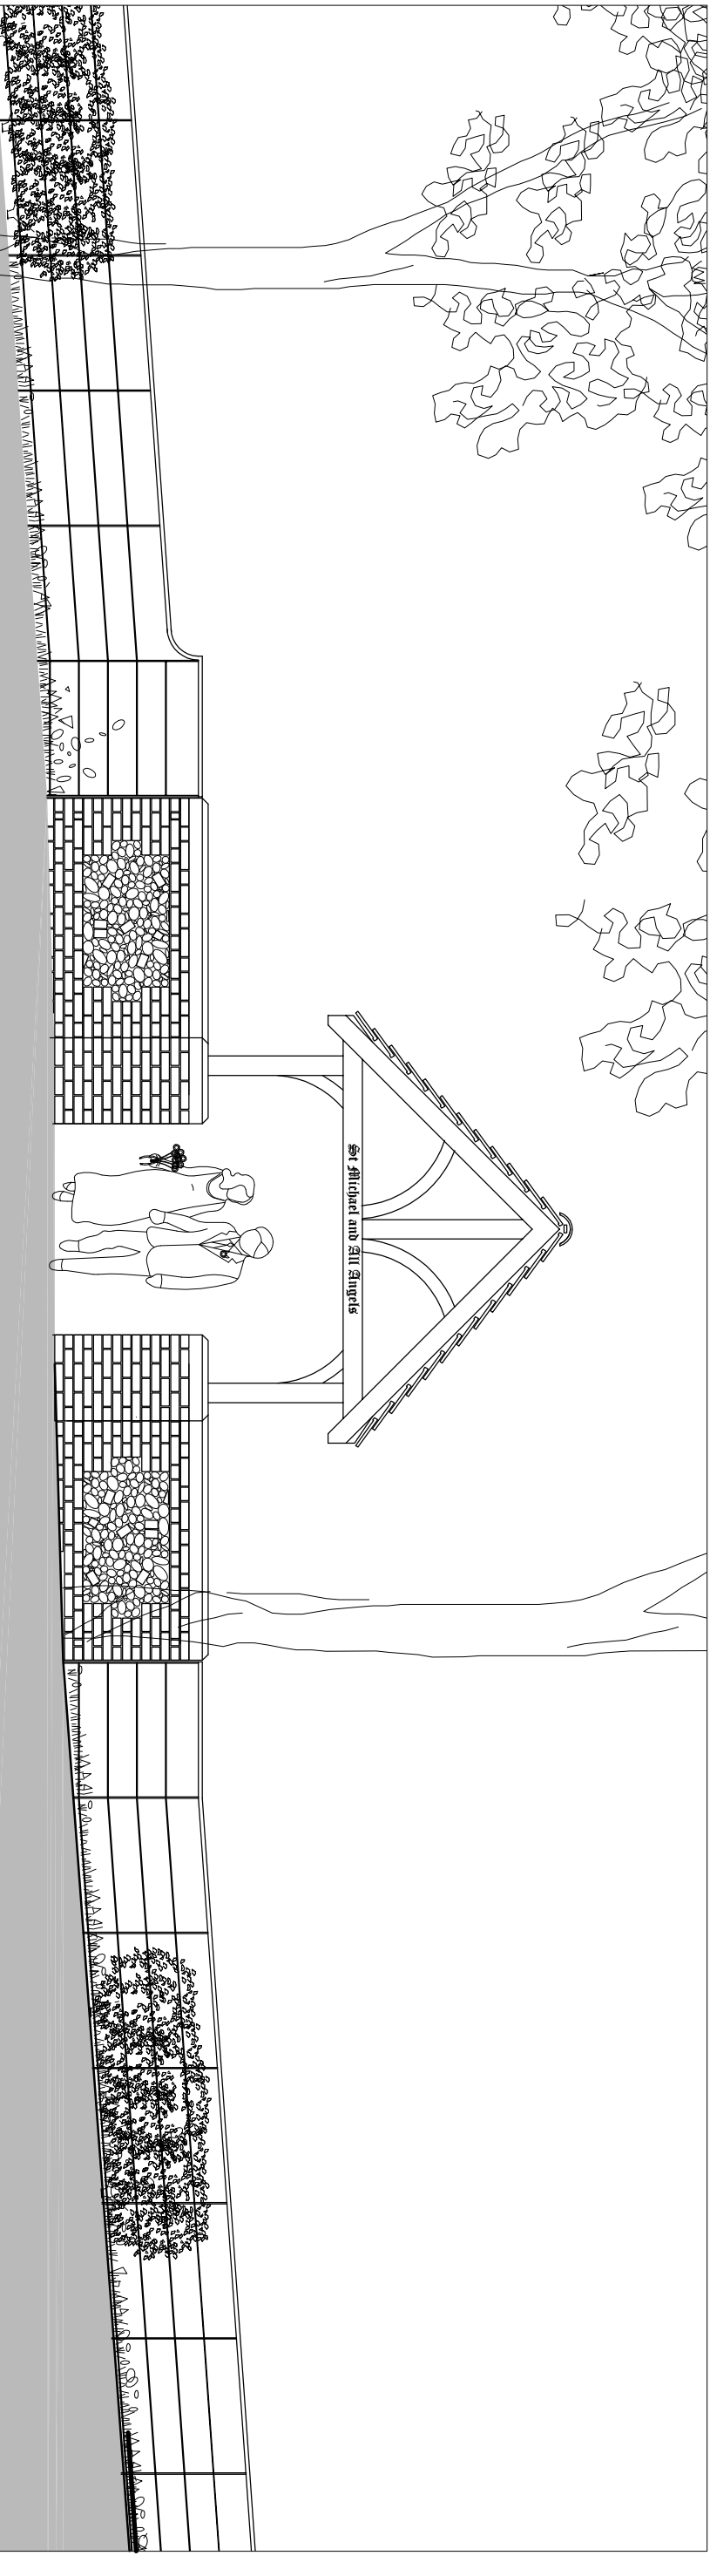

Elevation to Churchyard

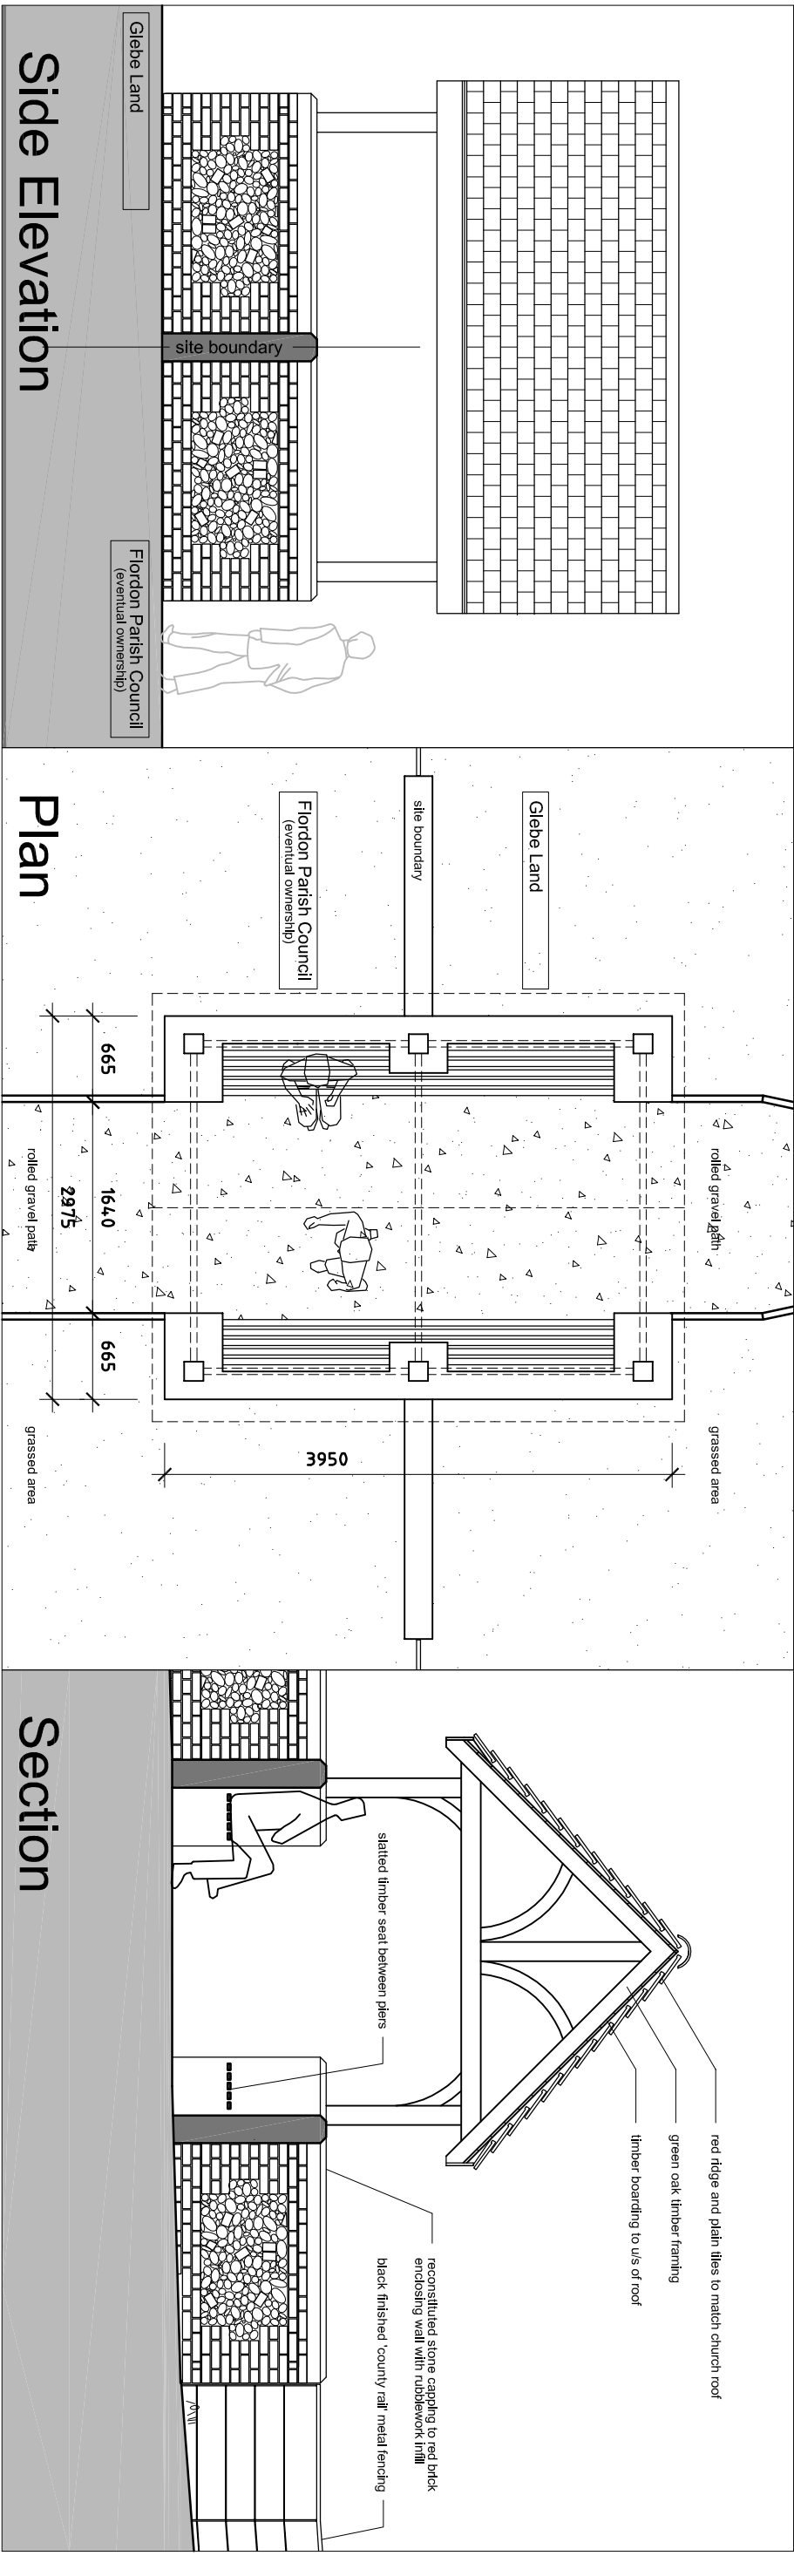

Flordon - Proposed Lychgate
1118-Sk04 1:50 Aug 2018

DRAFT