



Site Section A-A




Site Section B-B

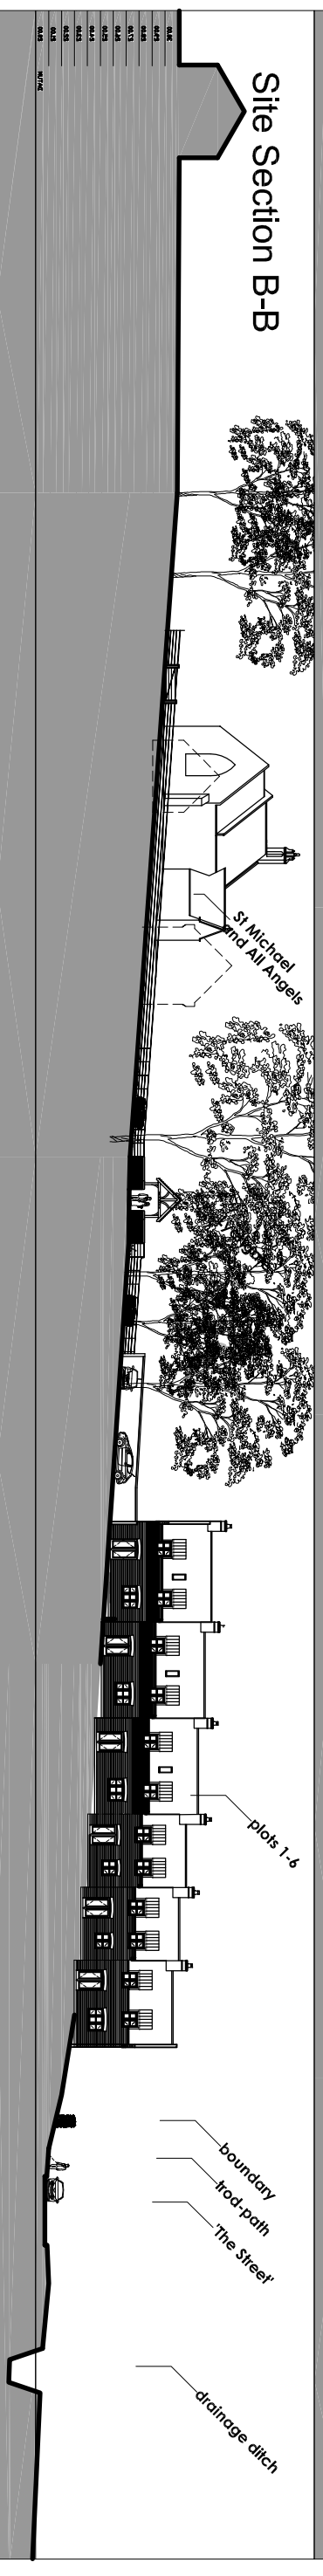

Site Section C-C

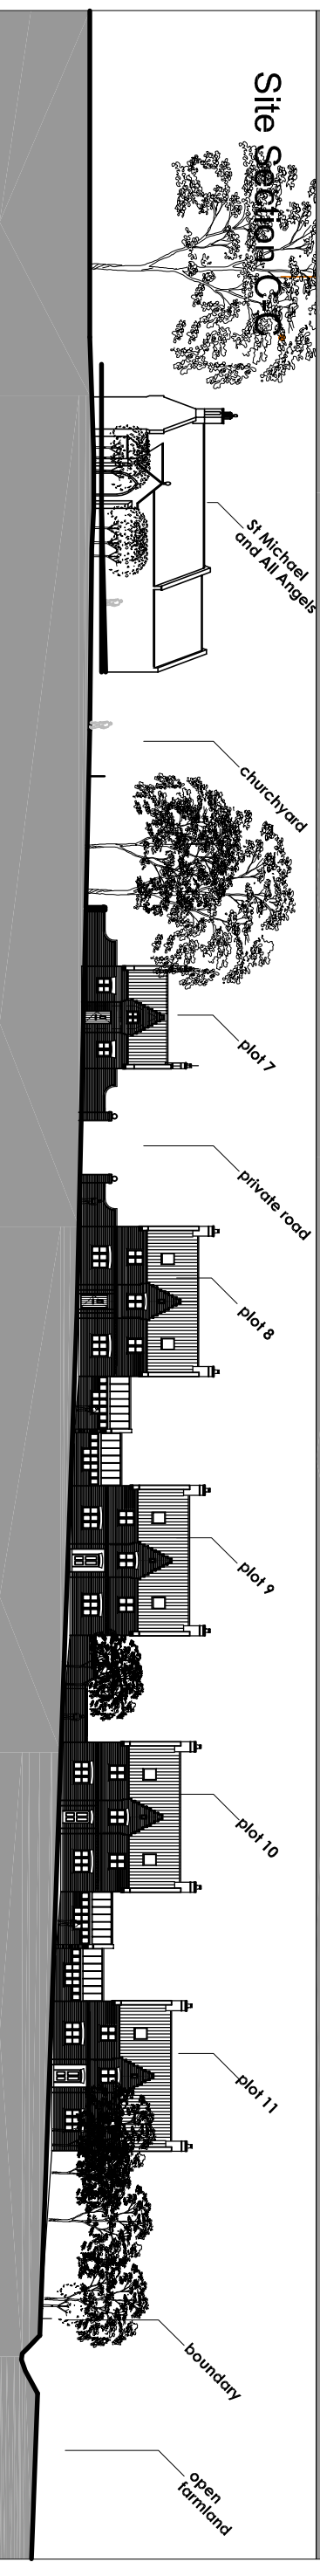


Site Section D-D

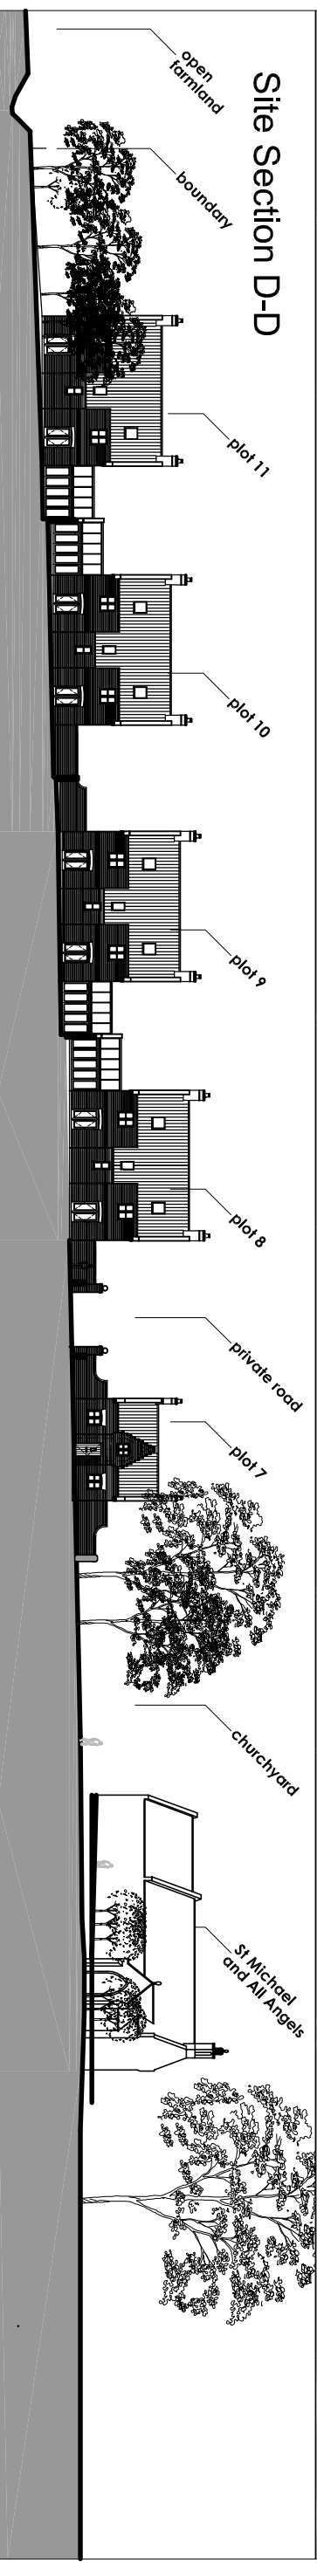

Site Section E-E



Key Plan

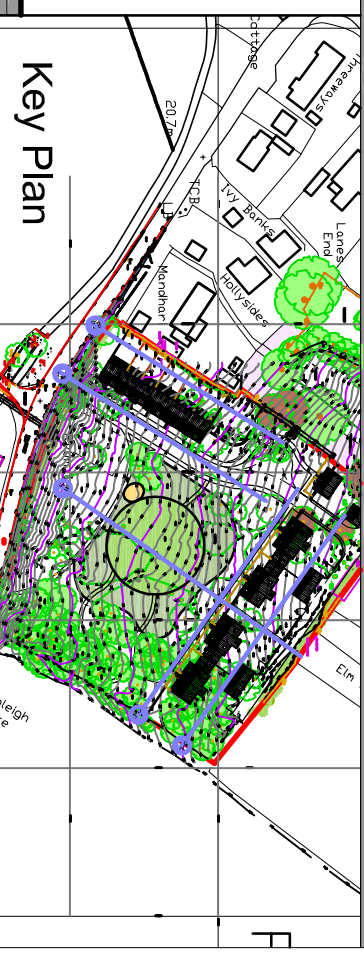

Flordon - Site Sections/Elevations

1118-Sk-07

1:500

Aug 2018

DRAFT

Woodpecker Studio
Chapel Lane
Fellthorpe
NR10 4DN

Tel: 01603 754526
Mob: 07968 168283
E-mail: chris.ling@clodna.com

clodna
ARCHITECTURAL

CLA Architecture

