




DRAWING NOTE
 - This drawing must not be reissued, loaned or copied without the written consent of Durrants.
 - All errors, omissions, discrepancies should be reported to Durrants immediately.
 - All dimensions to be checked before site fabrication by the contractor, his sub-contractor or supplier.
 - Any deviation from the drawing to be reported to Durrants immediately.
 - **This drawing is only to be used for the purpose identified in the boxes below.**
DO NOT SCALE FROM DRAWING

CDM 2015 DESIGNER RISK INFORMATION
In addition to the hazards/risks normally associated with the type of construction work detailed on this drawing which a competent contractor should be able to control using normal good practice and procedures. NOTE THE FOLLOWING UNUSUAL AND EXTRAORDINARY RISKS TO HEALTH AND SAFETY:-
CONSTRUCTION
MAINTENANCE/CLEANING
DECOMMISSIONING/DEMOLITION
Further information can be found on designer risk assessment number / document ref:-
It is assumed that all works will be carried out by a contractor competent under CDM 2015 working to an approved method statement and that unless otherwise advised a principle designer has been appointed

 Site boundary, 2.41 Hectares (5.97 acres)
 Other land owned by applicant

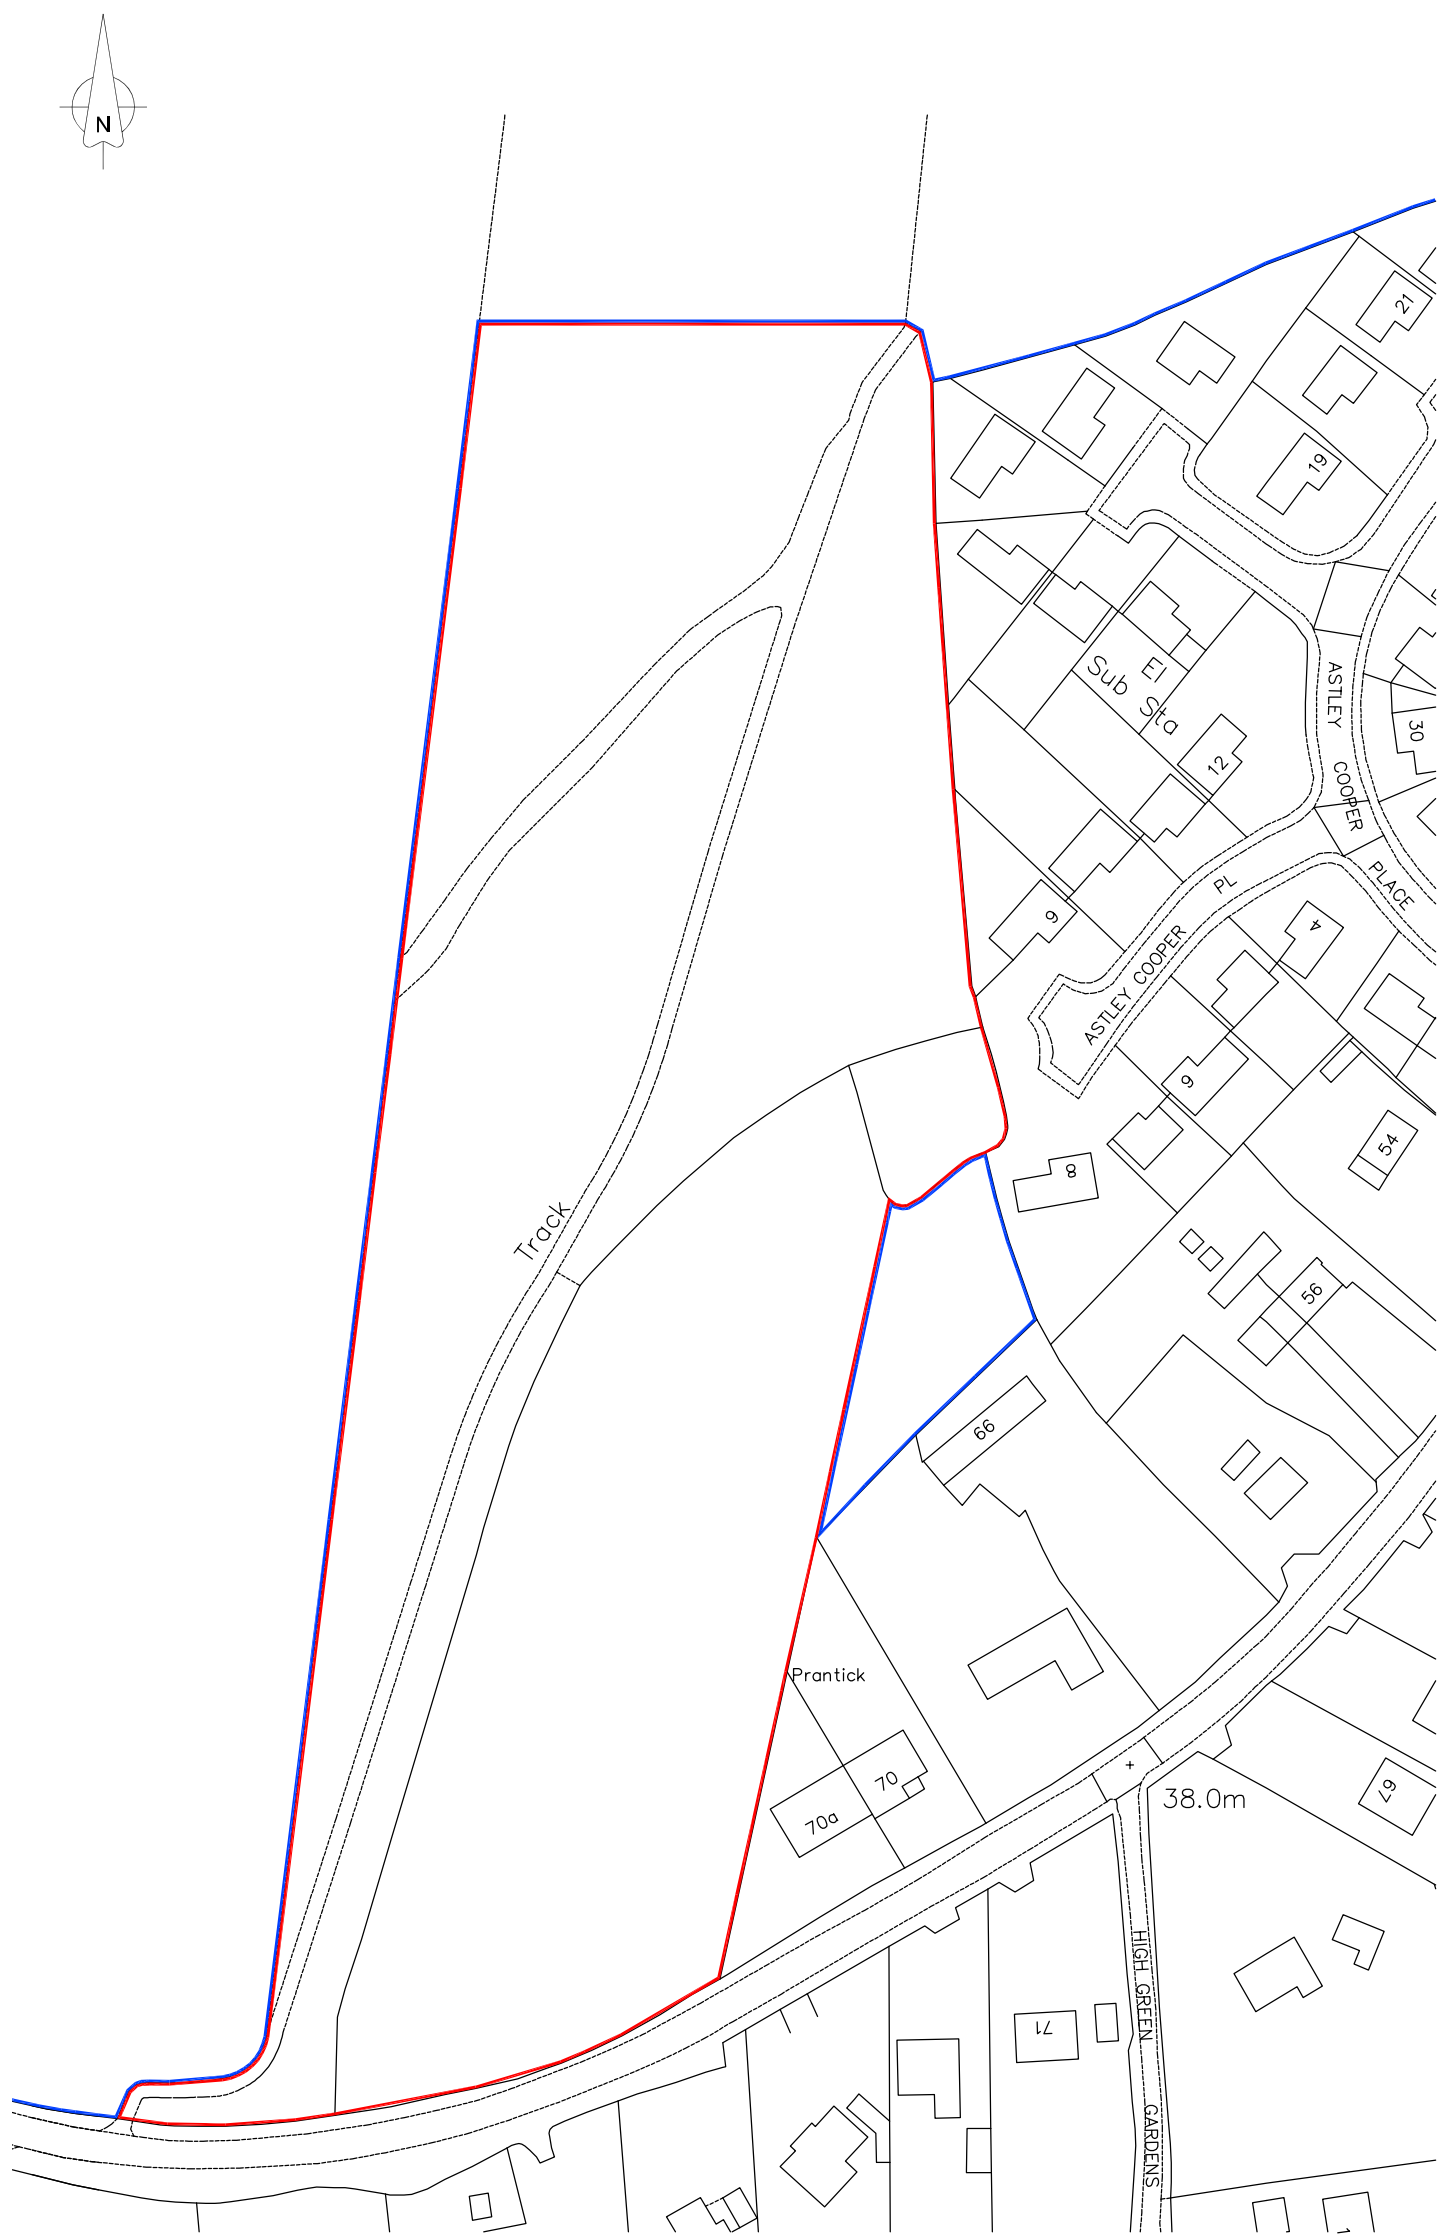

Ordnance Survey (c) Crown Copyright 2017. All rights reserved. Licence number 100022432

Rev.	Date	Details	Drawn	Checked

Issued for: **PLANNING**

Client/Project:
FRANK SPURGEON LTD
PROPOSED RESIDENTIAL DEVELOPMENT
LAND ADJ HIGH GREEN, BROOKE, NORWICH

Drawing Title:
SITE LOCATION PLAN

Drawn:	Checked:	Size:	Scale:	Date:
DR	CH	A3	1:1250	SEP 2018
Project No.	Drawing No.	Revision:		
402884	30-001			

DURRANTS BUILDING CONSULTANCY
 Pump Hill House,
 2b Market Hill,
 Diss, Norfolk, IP22 4JZ
 Tel: 01379 646603
 Mail: buildingconsultancy@durrants.com
 Website: www.durrantsbuildingconsultancy.com



SITE LOCATION PLAN
 Scale 1:1250

