

# APPENDIX H












A3

ORIGINAL  
PLOT SIZE

Reproduced from Ordnance Survey Superplan Data with the permission of The Controller of Her Majesty's Stationery Office. Crown Copyright - Licence No. AL100034021

NOTES:

-  Site Boundary
-  Phase I Boundary
-  Bus 15
-  Bus 4
-  Bus 510
-  Bus 511
-  Bus Excel
-  Bus 806
-  Bus 3




Park & Ride



Bus Stop

Rev	Date	Details	Drawn by	Checked by	Approved by

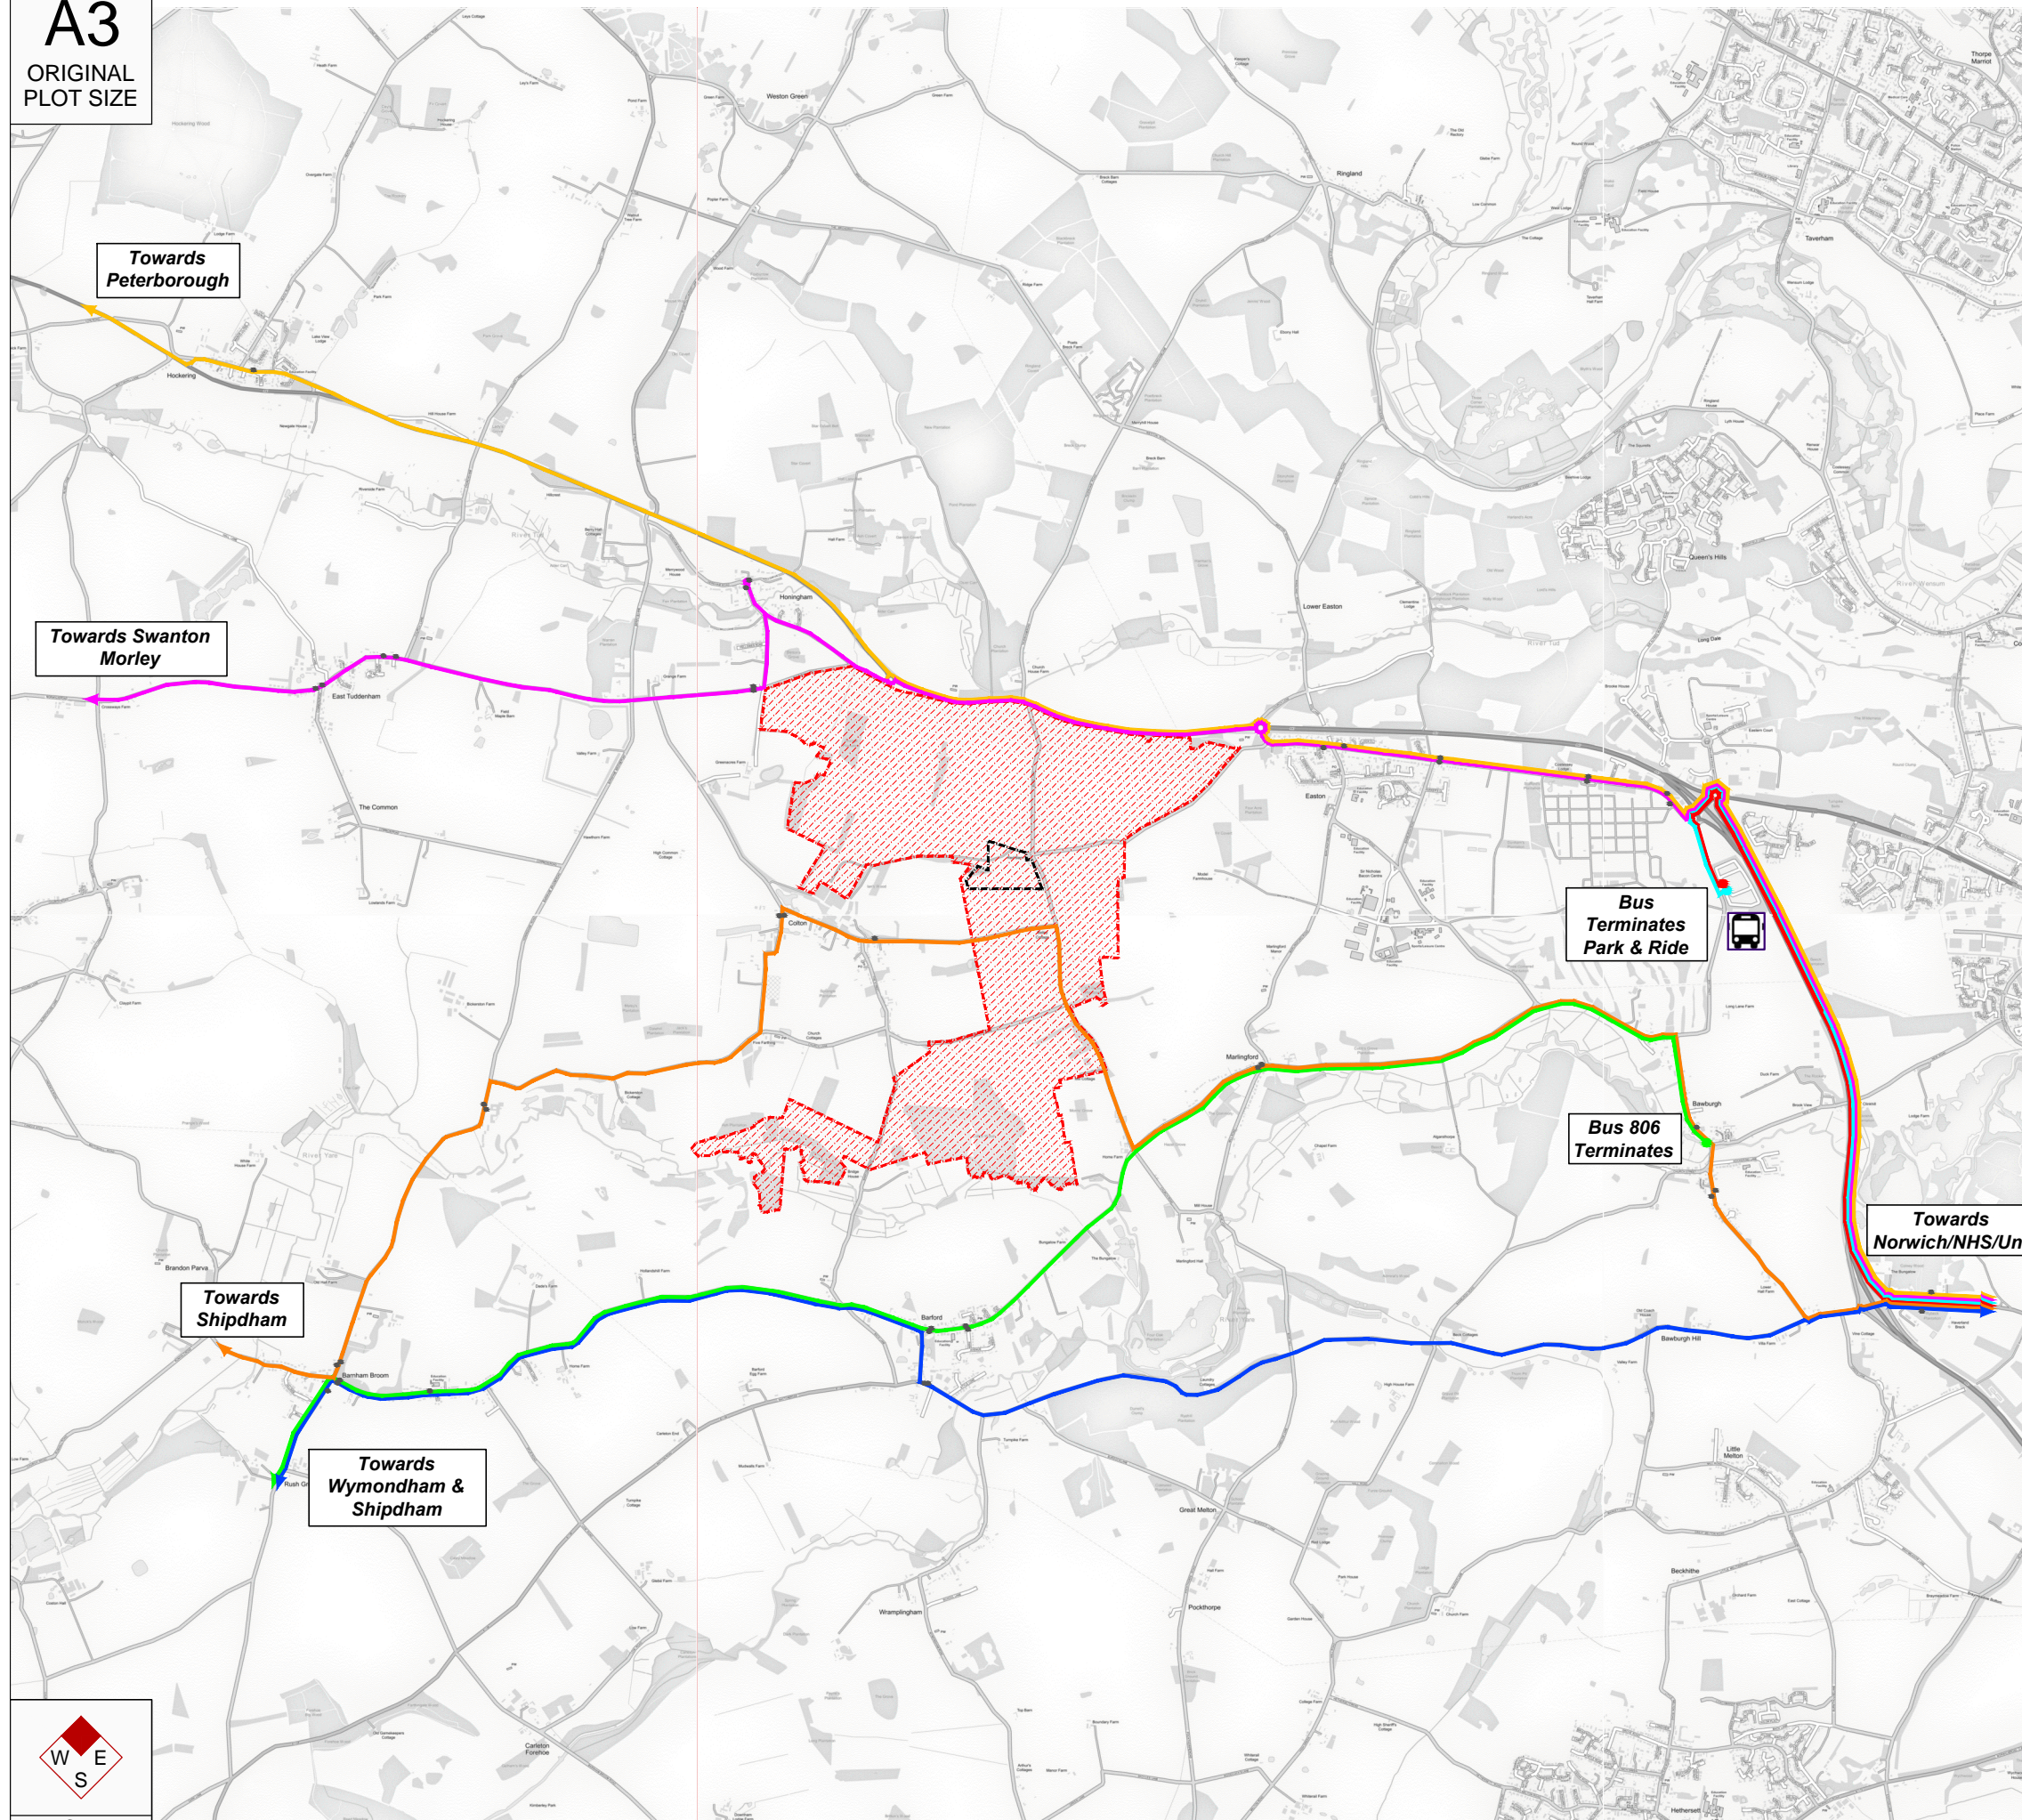

Bristol  
Cambridge  
London  
Manchester  
Oxford  
Welwyn Garden City

25 Southampton Buildings  
London  
WC2A 1AL  
020 3709 9405  
[www.tpa.uk.com](http://www.tpa.uk.com)



CLIENT:



GLARION  
HONINGHAM GROUP

PROJECT:  
**HONINGHAM THORPE**

TITLE:  
**EXISTING BUS ROUTES**

STATUS:  
**FOR INFORMATION**

SCALE: NTS	DATE: 30/11/18	DRAWN: PD	CHECKED: GDG	APPROVED: GDG
JOB NO: 1801-47	DRAWING NO: EL01	REVISION: -		



RESERVED COPYRIGHT




A3

ORIGINAL PLOT SIZE

Reproduced from Ordnance Survey Superplan Data with the permission of The Controller of Her Majesty's Stationary Office. Crown Copyright - Licence No. AL100034021

NOTES:

-  Site Boundary
-  Phase I Boundary
-  Resturant
-  Groceries
-  Education
-  Health Care
-  Park & Ride

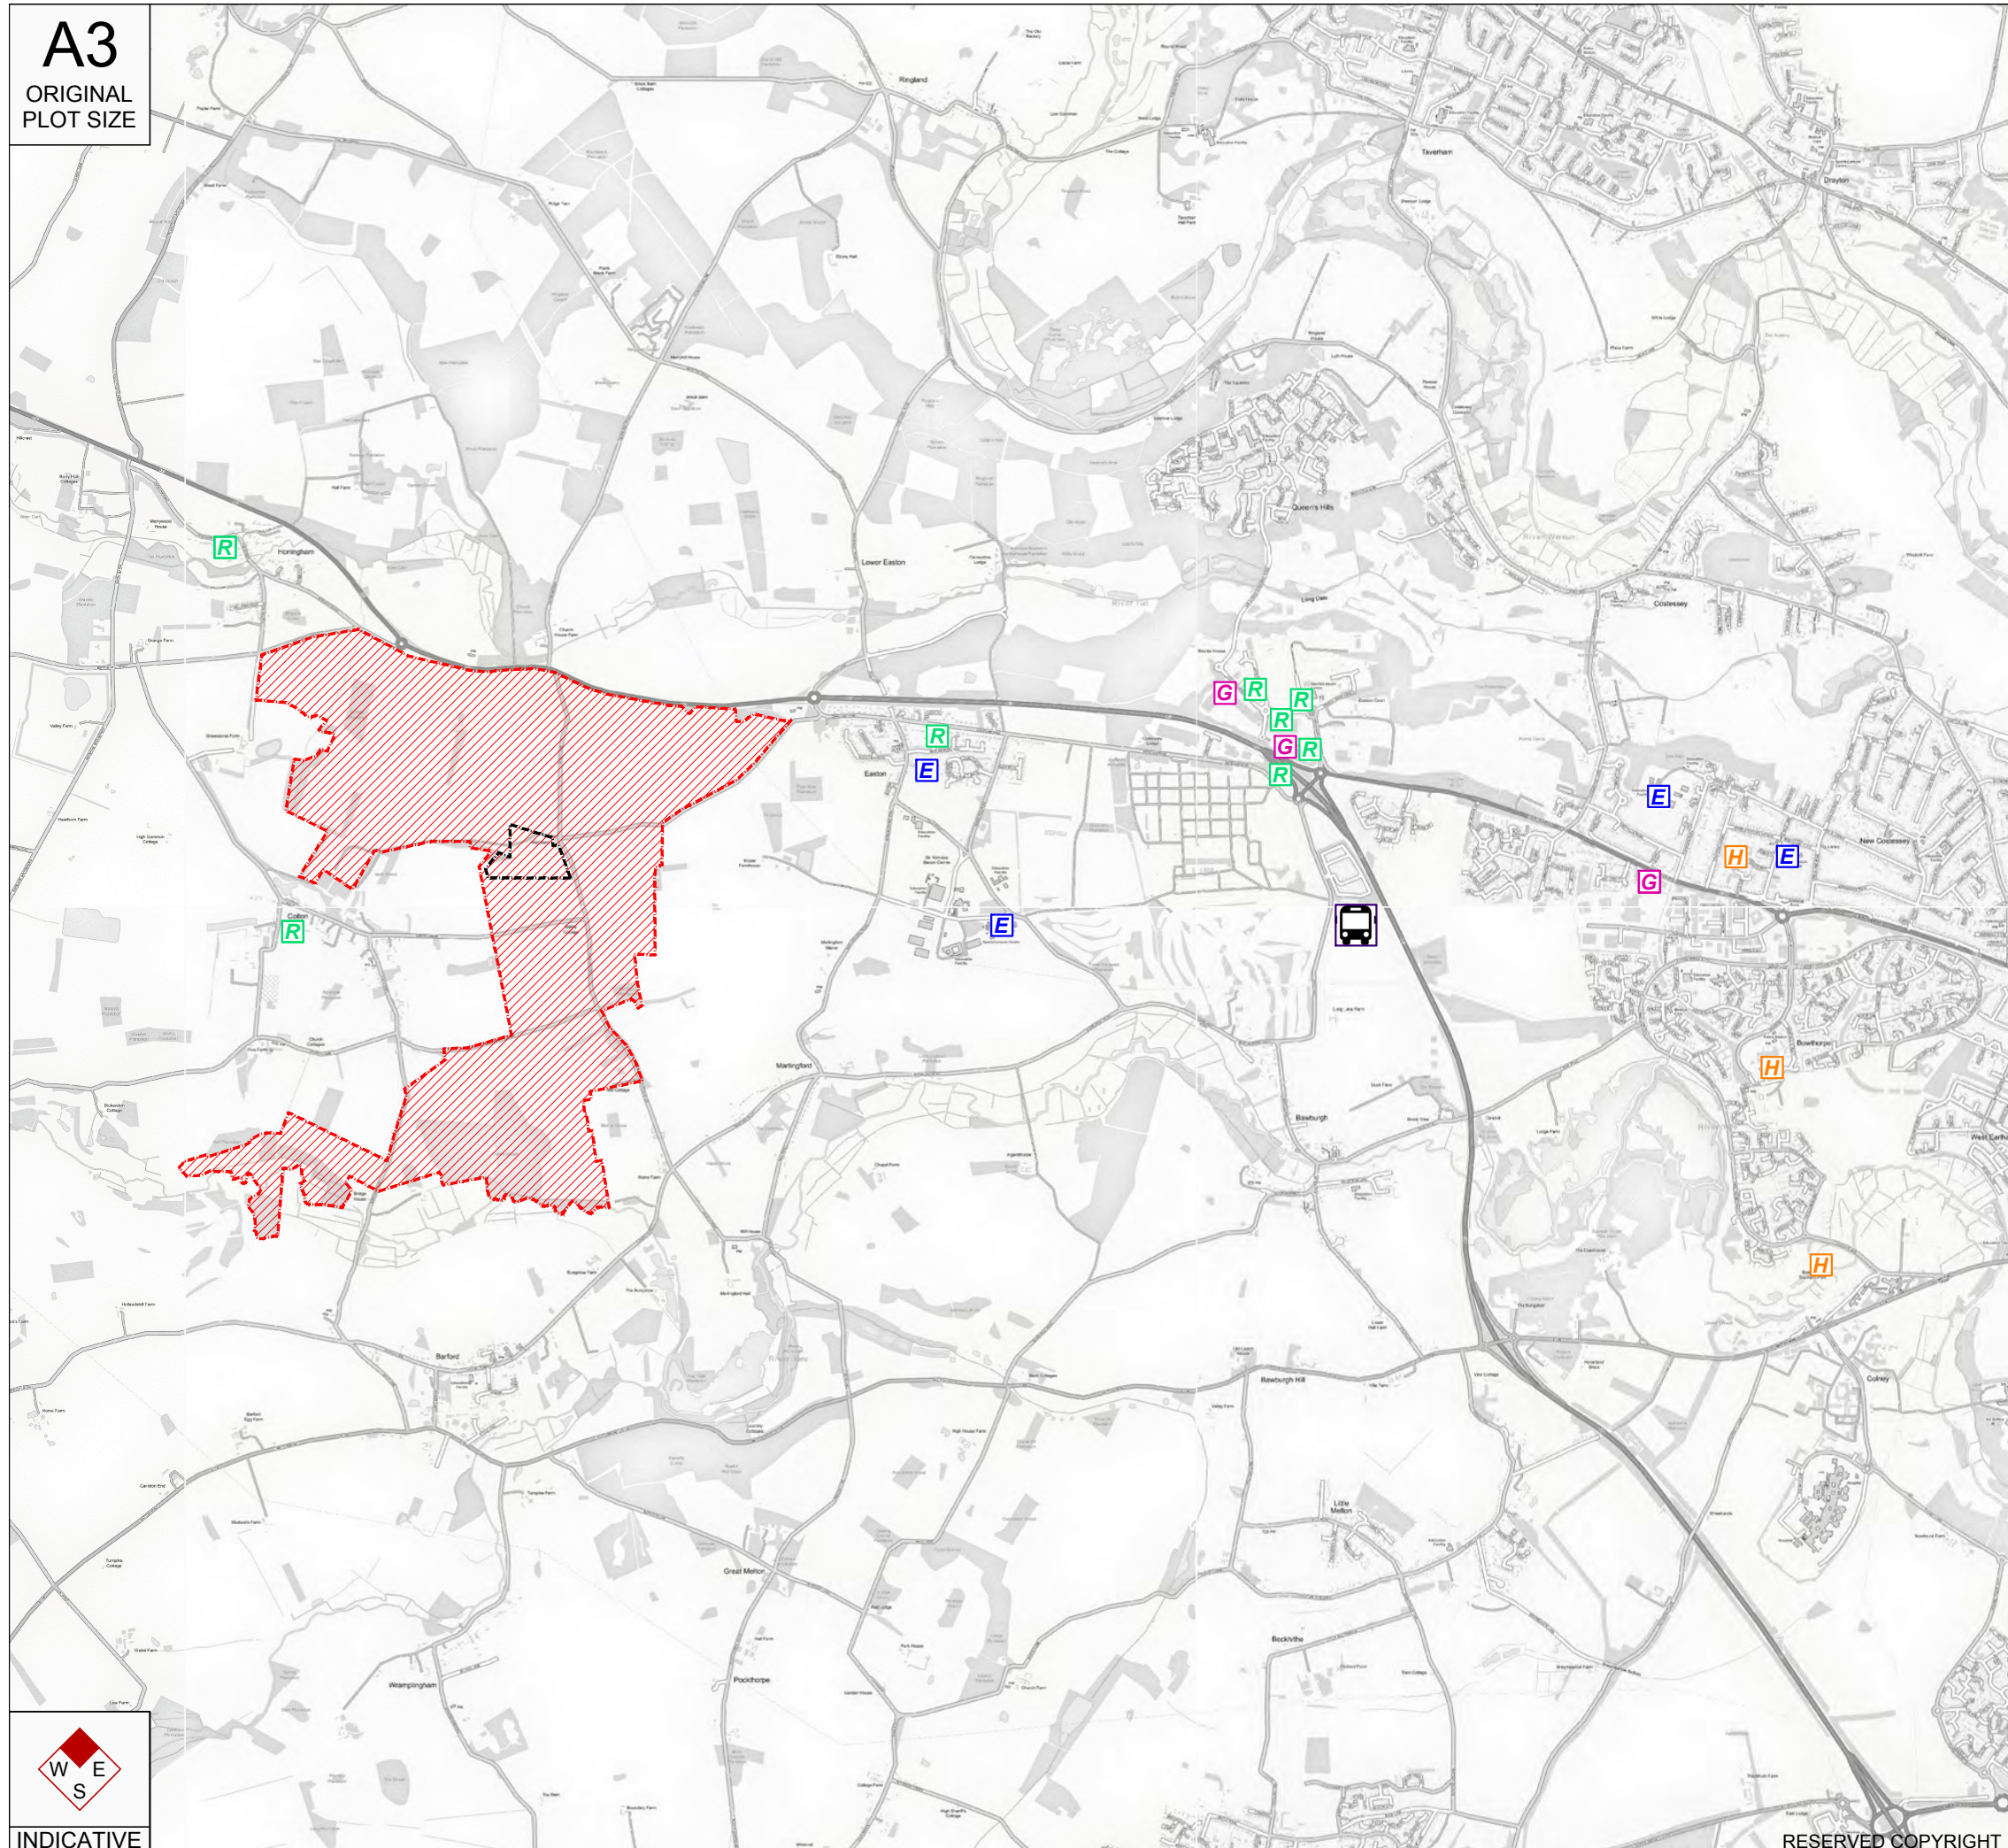

Rev	Date	Details	Drawn by	Checked by	Approved by

Bristol  
Cambridge  
**London**  
Manchester  
Oxford  
Welwyn Garden City



25 Southampton Buildings  
London  
WC2A 1AL  
020 3709 9405  
[www.tpa.uk.com](http://www.tpa.uk.com)

CLIENT:



PROJECT:  
**HONINGHAM THORPE**

TITLE:  
**EXISTING FACILITES**

STATUS:  
**FOR INFORMATION**

SCALE: NTS	DATE: 30/11/18	DRAWN: PD	CHECKED: GDG	APPROVED: GDG
JOB NO: 1801-47	DRAWING NO: EL02		REVISION: -	



INDICATIVE

RESERVED COPYRIGHT











A3

ORIGINAL PLOT SIZE

Reproduced from Ordnance Survey Superplan Data with the permission of The Controller of Her Majesty's Stationary Office. Crown Copyright - Licence No. AL100034021

NOTES:

-  Site Boundary
-  Phase I Boundary
-  BRT
-  BRT - Potential extension
-  Bus 4
-  Bus 4 - Potential diverted route
-  Bus 15 (Existing)
-  Park & Ride

Rev	Date	Details	Drawn by	Checked by	Approved by
A	12/12/18	Minor changes	PD	GDG	GDG

Bristol  
Cambridge  
**London**  
Manchester  
Oxford  
Welwyn Garden City

25 Southampton Buildings  
London  
WC2A 1AL  
020 3709 9405  
[www.tpa.uk.com](http://www.tpa.uk.com)



CLIENT:




PROJECT:  
**HONINGHAM THORPE**

TITLE:  
**POTENTIAL BUS ROUTES AND EXTENSIONS**

STATUS:  
**FOR INFORMATION**

SCALE: NTS	DATE: 30/11/18	DRAWN: PD	CHECKED: GDG	APPROVED: GDG
JOB NO: 1801-47	DRAWING NO: SK03	REVISION: A		

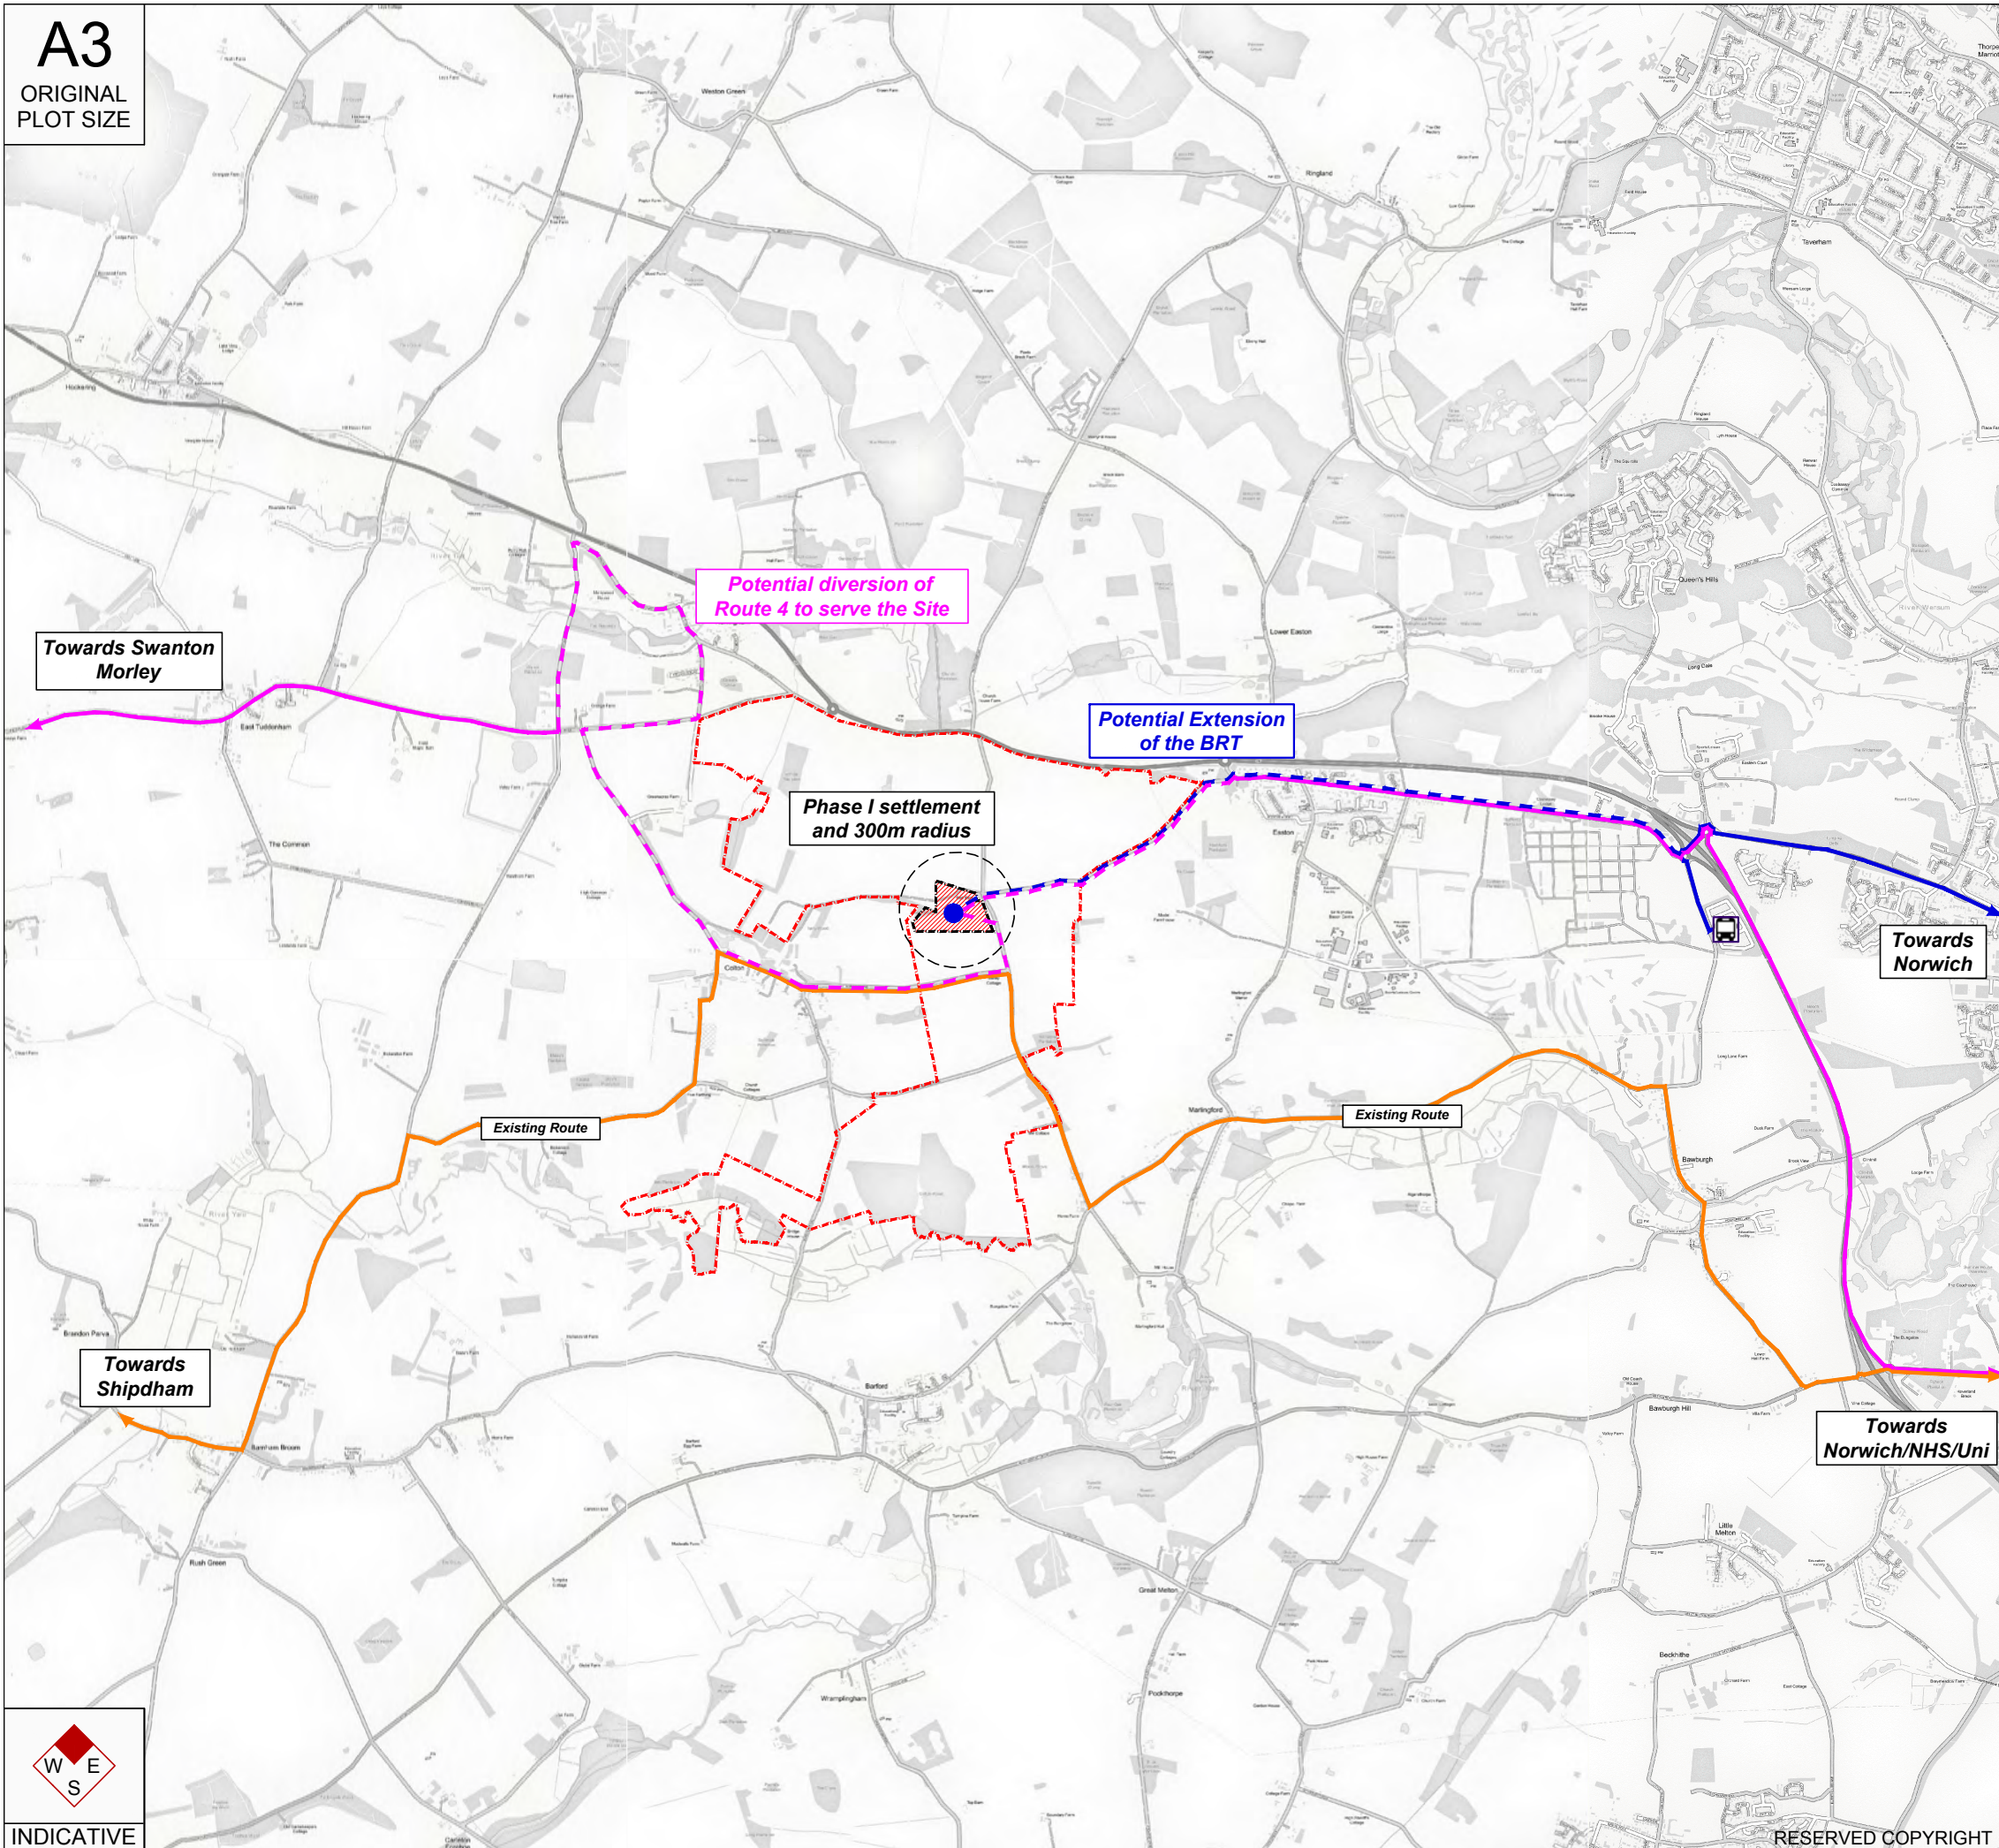

RESERVED COPYRIGHT