
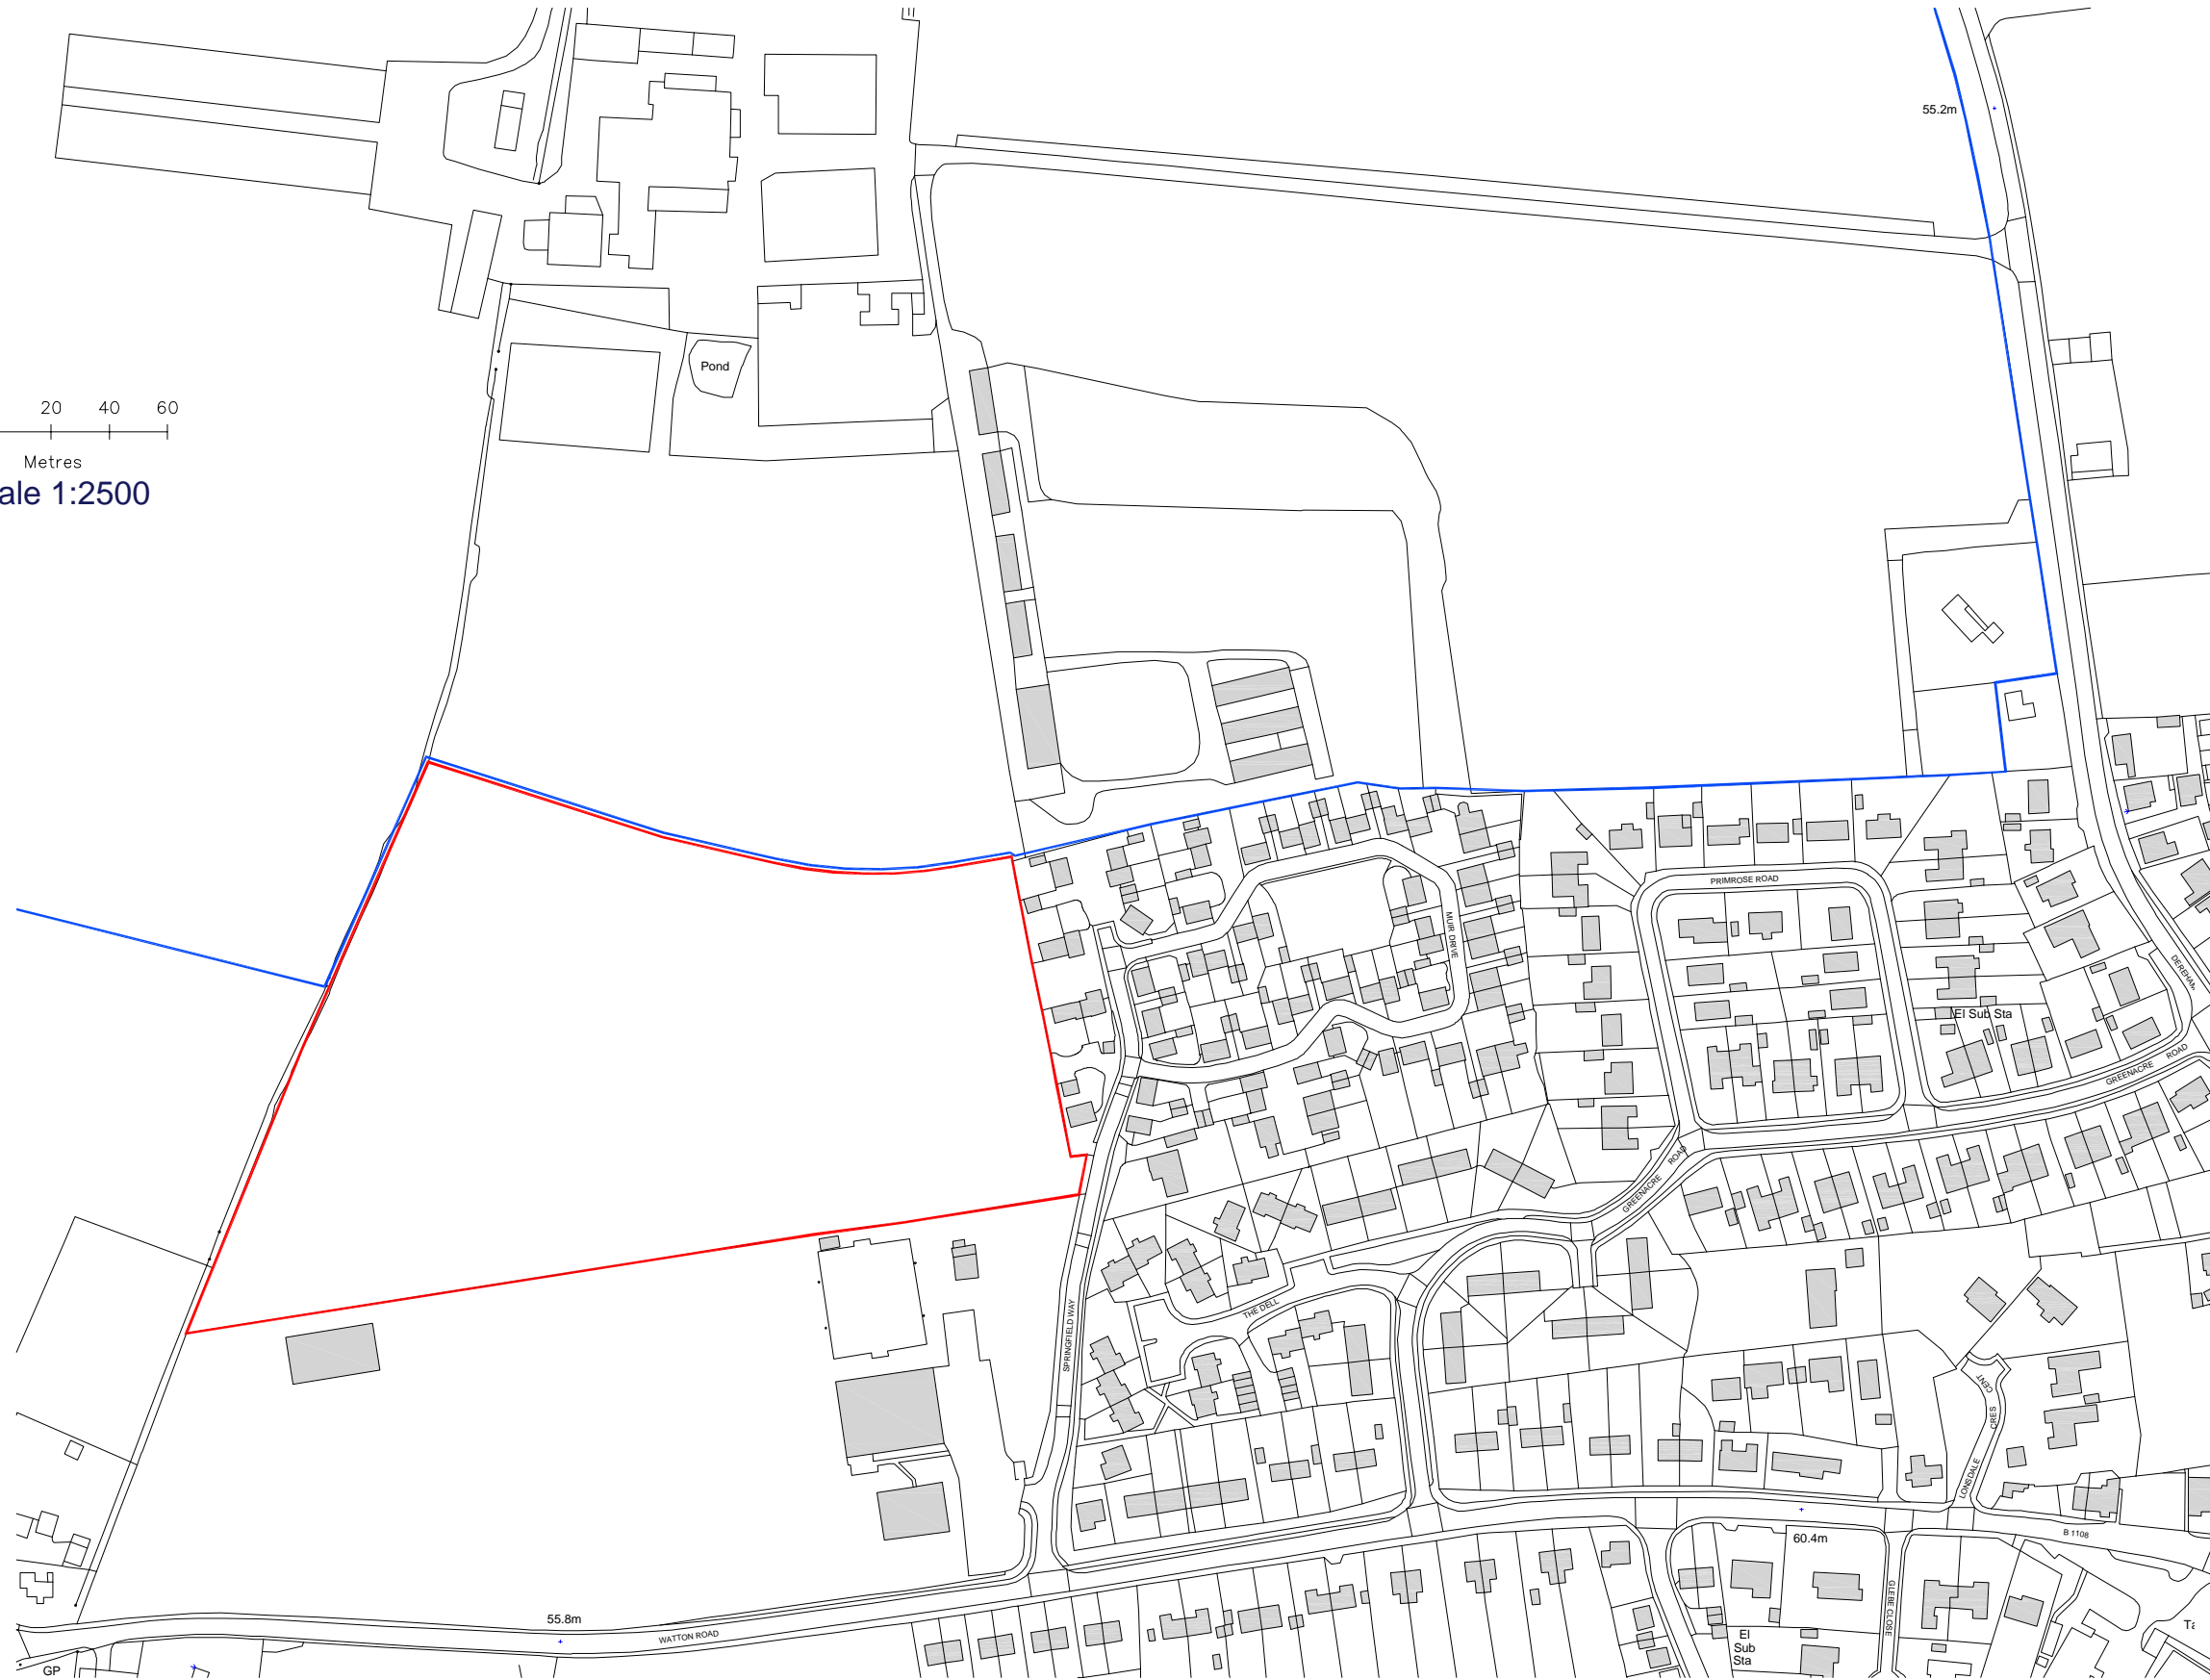


Do not scale from this drawing to ascertain dimensions.

Copyright for all designs and drawings shall remain with Hopkins Homes in accordance with the Copyright Act.

20 0 20 40 60
Metres
Scale 1:2500

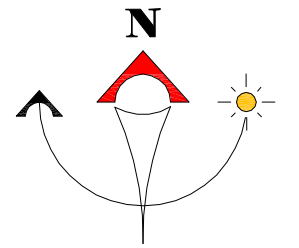

Hingham, Norfolk

Site Location Plan

HIN1 002.2

MELTON PARK HOUSE,
MELTON, WOODBRIDGE,
SUFFOLK IP12 1TJ
TEL: 01394 446800. FAX: 01394 389605.

