




NORWICH COMMON, WYMONDHAM, NR18 0SW

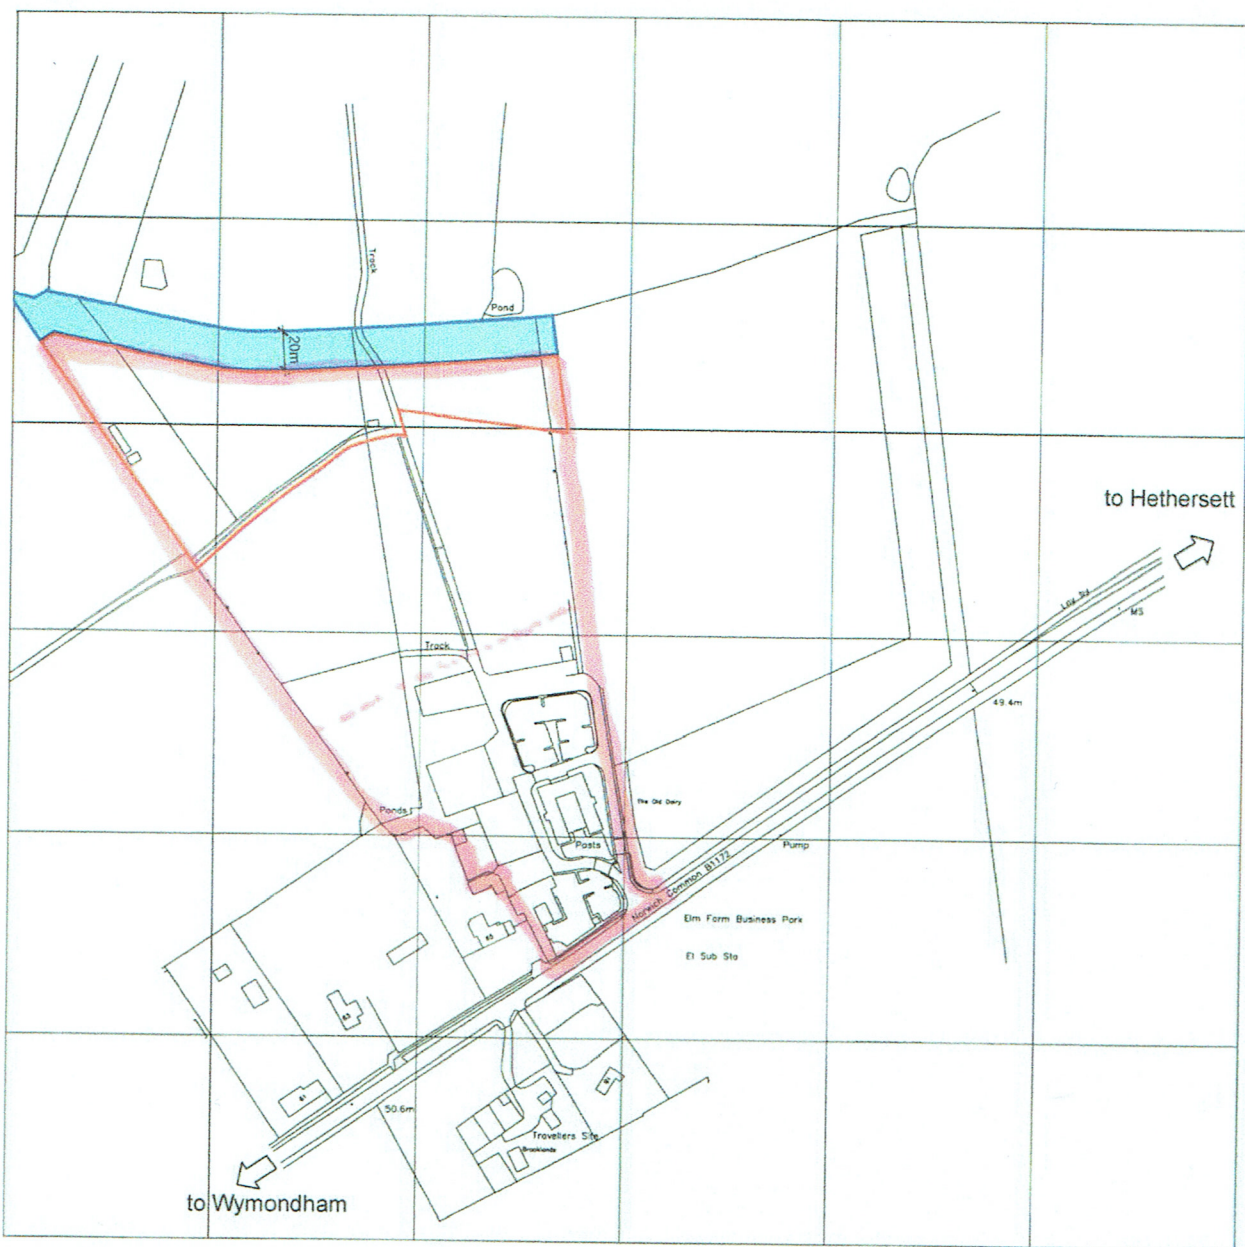

Location Plan

Scale 1:2500

0 m 20 m 40 m 60 m 80 m 100 m 150 m 200 m

Title LOCATION PLAN
1:2500 @ A3

Job No. 4397

Drawn AM
Date MAY 2019

Drawing No. 4397-100 A
Rev.

SMG Stead
Mutton
Griggs
Chartered Architects
Incorporating

Fitch Butterfield Associates

7 High Street, St. Ives, Cambridgeshire, PE19 1BU
01480 477 333 info@smg-architects.co.uk www.smg-architects.co.uk

**Plan showing the ownership
of Elm Farm Properties Ltd**