



Garage 28 x

Bure Valley

**BUXTON ROAD / NORWICH ROAD JUNCTION -**  
 REMOVE THE EXISTING KERBS, HAUNCH AND REPLACE THE KERBING ON THE NEW ALIGNMENT. WIDEN AND RECONSTRUCT THE EXISTING CYCLE / FOOTWAY.  
 REPOSITION EXISTING SIGNS AND OTHER STREET FURNITURE AS NECESSARY.  
 REMOVE THE EXISTING JUNCTION MARKINGS AND REPLACE ON THE NEW ALIGNMENT.  
 REMOVE THE EXISTING PEDESTRIAN BARRIER.  
 ALL WORKS TO BE CARRIED OUT WITHIN THE EXISTING HIGHWAY.  
 ALL TO NCC SPECIFICATION


EXISTING CYCLEWAY / MARKINGS

**WEST SIDE ONLY:**  
 REMOVE ANY EXISTING KERBING, HAUNCH AND WIDEN THE CARRIAGEWAY TO A MINIMUM 6m WIDTH AND PROVIDE NEW HB KERBING.  
 MAKE GOOD THE VERGE, SOIL AND SEED.  
 REPOSITION EXISTING SIGNS AND OTHER STREET FURNITURE AS NECESSARY.  
 REMOVE THE CARRIAGEWAY CENTRE LINE MARKINGS AND REPLACE / UPDATE ON THE NEW ALIGNMENT.  
 ALL TO NCC SPECIFICATION.

**EAST SIDE ONLY:**  
 REMOVE THE EXISTING KERBING AND FOOTWAY WHERE NECESSARY.  
 HAUNCH AND REALIGN THE CARRIAGEWAY PROVIDING NEW HB KERBING.  
 WIDEN AND OVERLAY THE EXISTING FOOTWAY AND PROVIDE A VARIABLE WIDTH CYCLE / FOOTWAY.  
 REPOSITION THE EXISTING SIGNS AND OTHER STREET FURNITURE AS NECESSARY.  
 REMOVE THE CARRIAGEWAY CENTRE LINE MARKINGS AND REPLACE / UPDATE ON THE NEW ALIGNMENT.  
 ALL TO NCC SPECIFICATION.

**EAST SIDE ONLY:**  
 USING THE EXISTING KERBLINE, WIDEN AND OVERLAY THE EXISTING FOOTWAY TO PROVIDE A 3.0m WIDE CYCLE / FOOTWAY.  
 MAKE GOOD THE VERGE, SOIL AND SEED.  
 REPOSITION EXISTING SIGNS AND OTHER STREET FURNITURE AS NECESSARY.  
 ALL TO NCC SPECIFICATION.

**EAST SIDE ONLY:**  
 REMOVE THE EXISTING KERBING AND WHERE NECESSARY THE FOOTWAY.  
 HAUNCH AND REALIGN THE CARRIAGEWAY PROVIDING NEW HB KERBING.  
 WIDEN AND OVERLAY THE EXISTING FOOTWAY TO PROVIDE A 3.0m WIDE CYCLE / FOOTWAY.  
 MAKE GOOD THE VERGE, SOIL AND SEED.  
 REPOSITION EXISTING SIGNS AND OTHER STREET FURNITURE AS NECESSARY.  
 REMOVE THE CARRIAGEWAY CENTRE LINE MARKINGS AND REPLACE / UPDATE ON THE NEW ALIGNMENT.  
 ALL TO NCC SPECIFICATION.

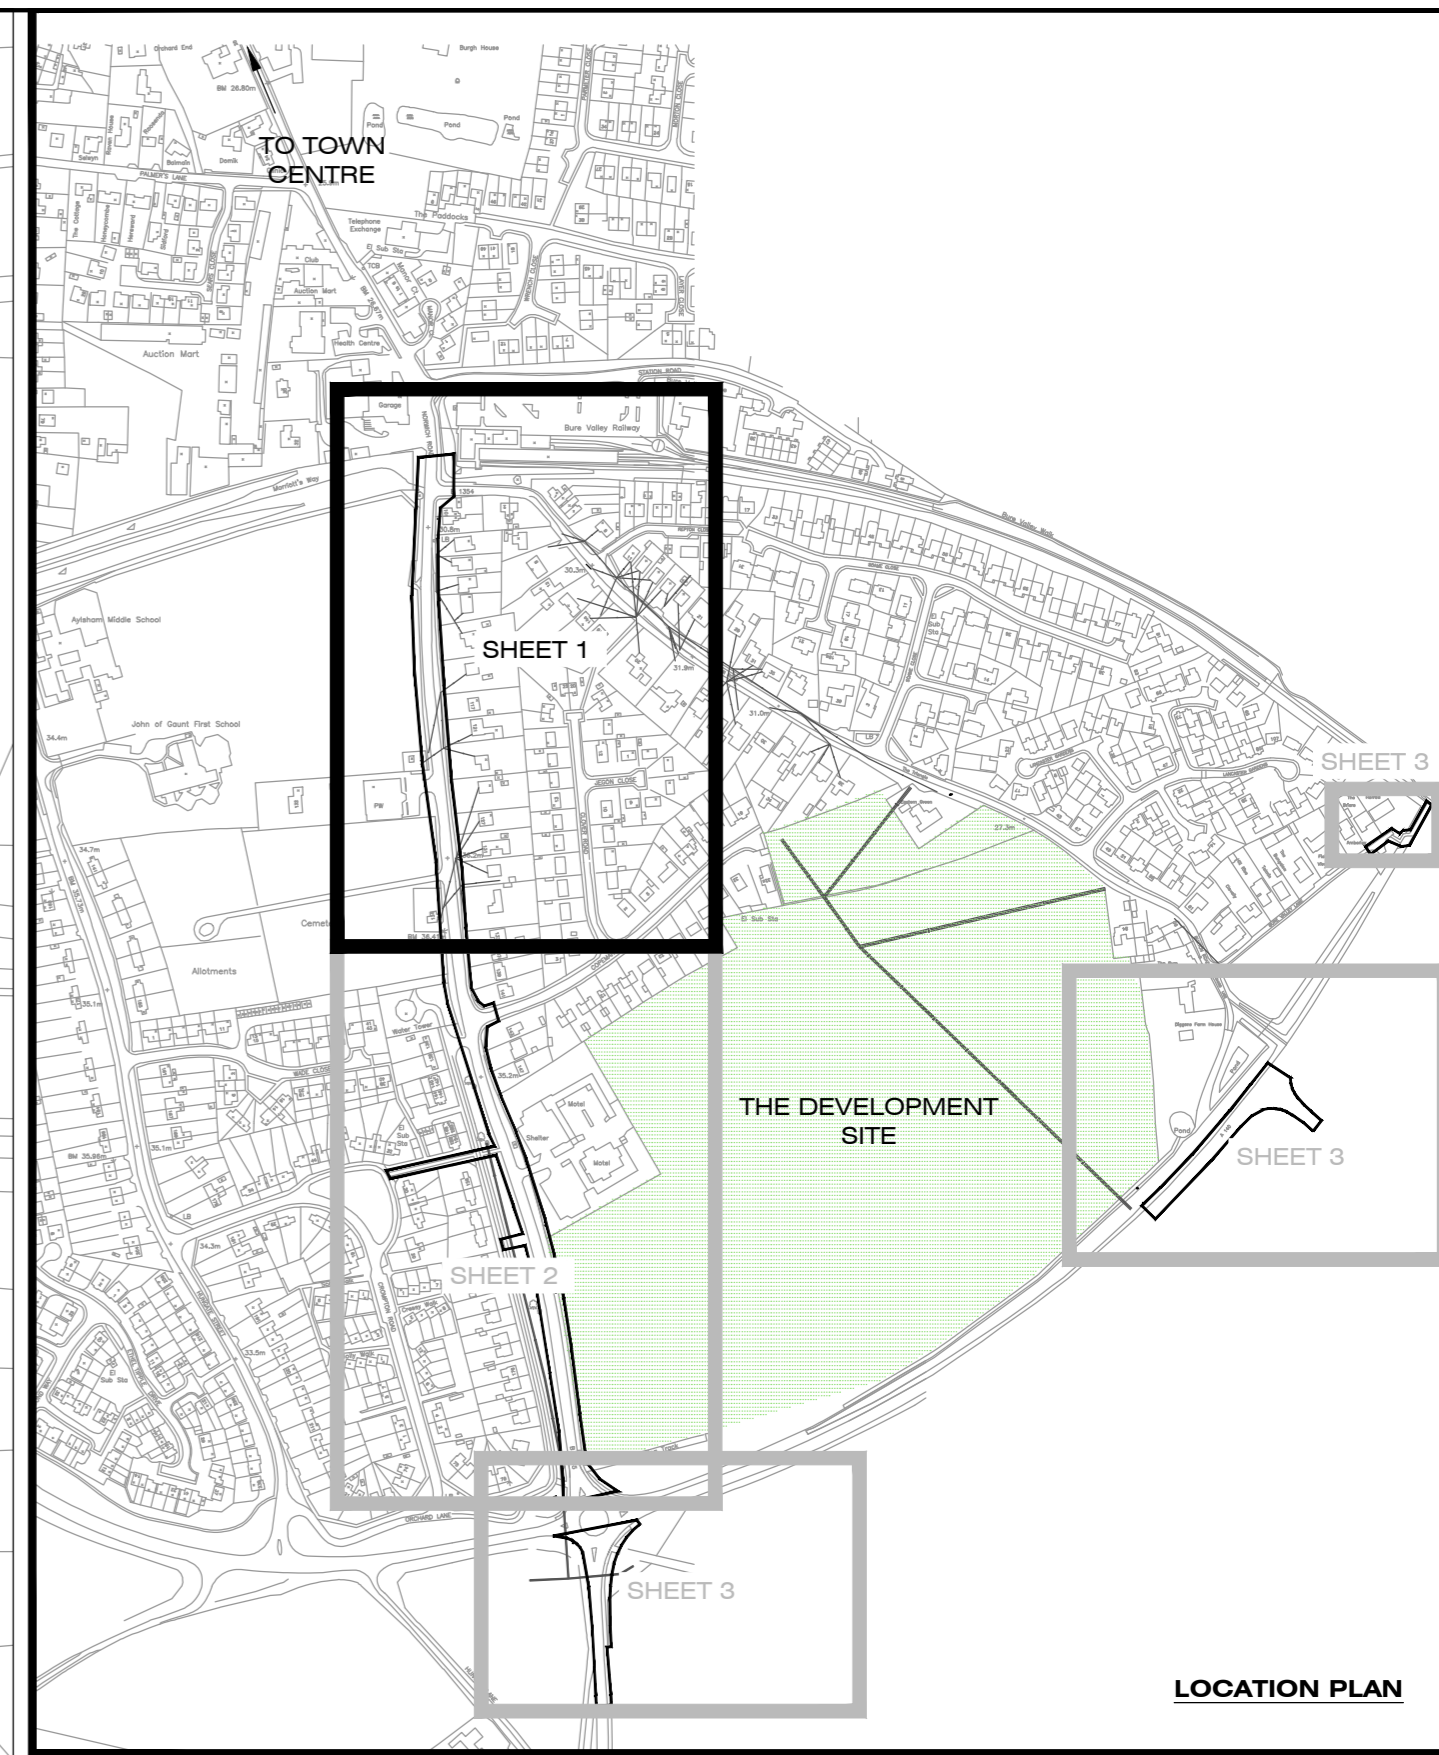

LOCATION PLAN

REPTON CLOSE

30.3m

31.9m

JEGON CLOSE

CLOVER ROAD

PW

Reproduced from Ordnance Survey Superplan Data © Crown Copyright  
 Licence number 100020449

- LEGEND**
- FOOTWAY / CYCLEWAY
  - VERGE
  - AREA OF HIGHWAY CARRIAGEWAY
  - EXISTING HIGHWAY OWNERSHIP

Scale 1/500  
 0m 5m 10m 15m 20m 25m



Any drainage or highway work carried out prior to full technical approval from the relevant sewerage undertaker and/ or the relevant highways authority shall be at the risk of the contractor and/or client.

Rev.	Revisions	Date
-	Original Drawing (1123/HWY/001).	06.08.12
A	General details up-dated.	15.01.20
B	Proposed detail up-dated.	17.02.20



**PROPOSED DEVELOPMENT OFF:**  
 NORWICH ROAD, AYLSHAM,  
 NORFOLK.

**OFFSITE HIGHWAY WORKS**  
 SHEET 1 of 3.

Drawn By DC Checked By CW  
 Scale 1/500 (A1) Date 17 February 2020



ASD Consultants  
 16A Bridge Street Halesworth Suffolk, IP19 8AQ  
 Tel: 01986 872250  
 www.asd-consultants.co.uk  
 enquiries@asd-consultants.co.uk

Dwg No: 1123/HWY/101 Rev. B

BM 36.41m  
 DRAWING 1123/HWY/102