



BM 36.41m
DRAWING 1123/HWY/101

EAST SIDE ONLY:
REMOVE THE EXISTING KERBING AND WHERE NECESSARY THE FOOTWAY.
HAUNCH AND REALIGN THE CARRIAGEWAY PROVIDING NEW HB KERBING.
PROVIDE A NEW 3.0m WIDE CYCLE / FOOTWAY.
MAKE GOOD THE VERGE, SOIL AND SEED.
REPOSITION EXISTING SIGNS AND OTHER STREET FURNITURE AS NECESSARY.
REMOVE THE CARRIAGEWAY CENTRE LINE MARKINGS AND REPLACE / UPDATE ON THE NEW ALIGNMENT.
ALL TO NCC SPECIFICATION.

COPEMAN ROAD / NORWICH ROAD JUNCTION -
REMOVE THE EXISTING KERBS, HAUNCH AND REPLACE THE KERBING ON THE NEW ALIGNMENT WHERE NECESSARY RECONSTRUCT THE EXISTING CYCLE / FOOTWAY.
REPOSITION EXISTING SIGNS AND OTHER STREET FURNITURE AS NECESSARY.
REMOVE THE EXISTING JUNCTION MARKINGS AND REPLACE ON THE NEW ALIGNMENT.
ALL WORKS TO BE CARRIED OUT WITHIN THE EXISTING HIGHWAY.
ALL TO NCC SPECIFICATION

REALIGNED CARRIAGEWAY, 6m WIDE.

6.0m WIDE CARRIAGEWAY (REALIGNED).

JOIN THE NEW KERBING TO THE EXISTING KERBING.

REMOVE THE EXISTING KERBING AND FOOTWAY ON THE EAST SIDE.
HAUNCH AND REALIGN THE CARRIAGEWAY AND PROVIDE NEW HB KERBING TO EACH SIDE.
PROVIDE A NEW 3.0m WIDE CYCLE / FOOTWAY ON THE EAST SIDE.
MAKE GOOD THE VERGE ON THE WEST SIDE, SOIL AND SEED.
REPOSITION EXISTING SIGNS AND OTHER STREET FURNITURE AS NECESSARY.
REMOVE THE CARRIAGEWAY CENTRE LINE MARKINGS AND REPLACE / UPDATE ON THE NEW ALIGNMENT.
ALL TO NCC SPECIFICATION.

LINK TO CROMPTON ROAD

WIDEN THE EXISTING FOOTWAY TO 3m, RESHAPE AND RESURFACE, SOIL AND SEED THE VERGES EACH SIDE.
ALL TO NCC SPECIFICATION

PROVIDE A NEW 3.0m WIDE CYCLE / FOOTWAY LINK

REMOVE THE EXISTING BUS STOP/SHELTER AND RE-POSITION AS SHOWN.

PROVIDE A 3.0m WIDE CYCLE / FOOTWAY

PROVIDE A 2.0m WIDE PEDESTRIAN REFUGE WITH 3m RUNNING LANES.

RELOCATE EXISTING BUS STOP/SHELTER AND BAR FACED PAVING.

PROVIDE A 3.0m WIDE CYCLE / FOOTWAY

NARROW CARRIAGEWAY TO 7.0m & PROVIDE 1m WIDE MARKINGS FOR 2 x 3m RUNNING LANES.

REINSTATE THE VERGE WHEREVER THE CARRIAGEWAY IS NARROWED ON THE WEST SIDE.

HAUNCH AND REALIGN THE CARRIAGEWAY AND PROVIDE NEW HB KERBING TO EACH SIDE.
PROVIDE A NEW 3.0m CYCLE / FOOTWAY ON THE EAST SIDE.
MAKE GOOD THE VERGE ON THE WEST SIDE, SOIL AND SEED.
REPOSITION EXISTING SIGNS AND OTHER STREET FURNITURE AS NECESSARY.
REMOVE THE CARRIAGEWAY CENTRE LINE MARKINGS AND REPLACE / UPDATE ON THE NEW ALIGNMENT.
ALL TO NCC SPECIFICATION

SITE ACCESS

3.0m WIDE CYCLE / FOOTWAY

TYPE 2 ACCESS ROAD

PROPOSED PEDESTRIAN REFUGE

PROPOSED 3.0m WIDE CYCLE / FOOTWAY

7.0m WIDE CARRIAGEWAY

TIE INTO EXISTING

Reproduced from Ordnance Survey Superplan Data © Crown Copyright Licence number 100020449

- LEGEND
- FOOTWAY / CYCLEWAY
 - VERGE
 - AREA OF HIGHWAY CARRIAGEWAY
 - EXISTING HIGHWAY OWNERSHIP

Scale 1/500
0m 5m 10m 15m 20m 25m

CHAS CONTRACTORS HEALTH & SAFETY ASSESSMENT SCHEME ACCREDITED CONTRACTOR

Any drainage or highway work carried out prior to full technical approval from the relevant sewerage undertaker and/or the relevant highways authority shall be at the risk of the contractor and/or client.

Rev.	Revisions	Date
-	Original Drawing (1123/HWY/002).	06.08.12
A	Existing access into Motel removed, new additional access added to the north of the Motel, general details up-dated.	15.01.20
B	Proposed detail up-dated.	17.02.20

Client
Norfolk Homes

Job Title
**PROPOSED DEVELOPMENT OFF:
NORWICH ROAD, AYLSHAM,
NORFOLK.**


Drawing Title
**OFFSITE HIGHWAY WORKS
SHEET 2 of 3.**

Drawing Status
Drawn By DC Checked By CW
Scale 1/500 (A1) Date 17 February 2020

ASD CONSULTANTS

ASD Consultants
16A Bridge Street Halesworth Suffolk, IP19 8AQ
Tel: 01986 872250
www.asd-consultants.co.uk
enquiries@asd-consultants.co.uk

Dwg No: 1123/HWY/102 Rev. B

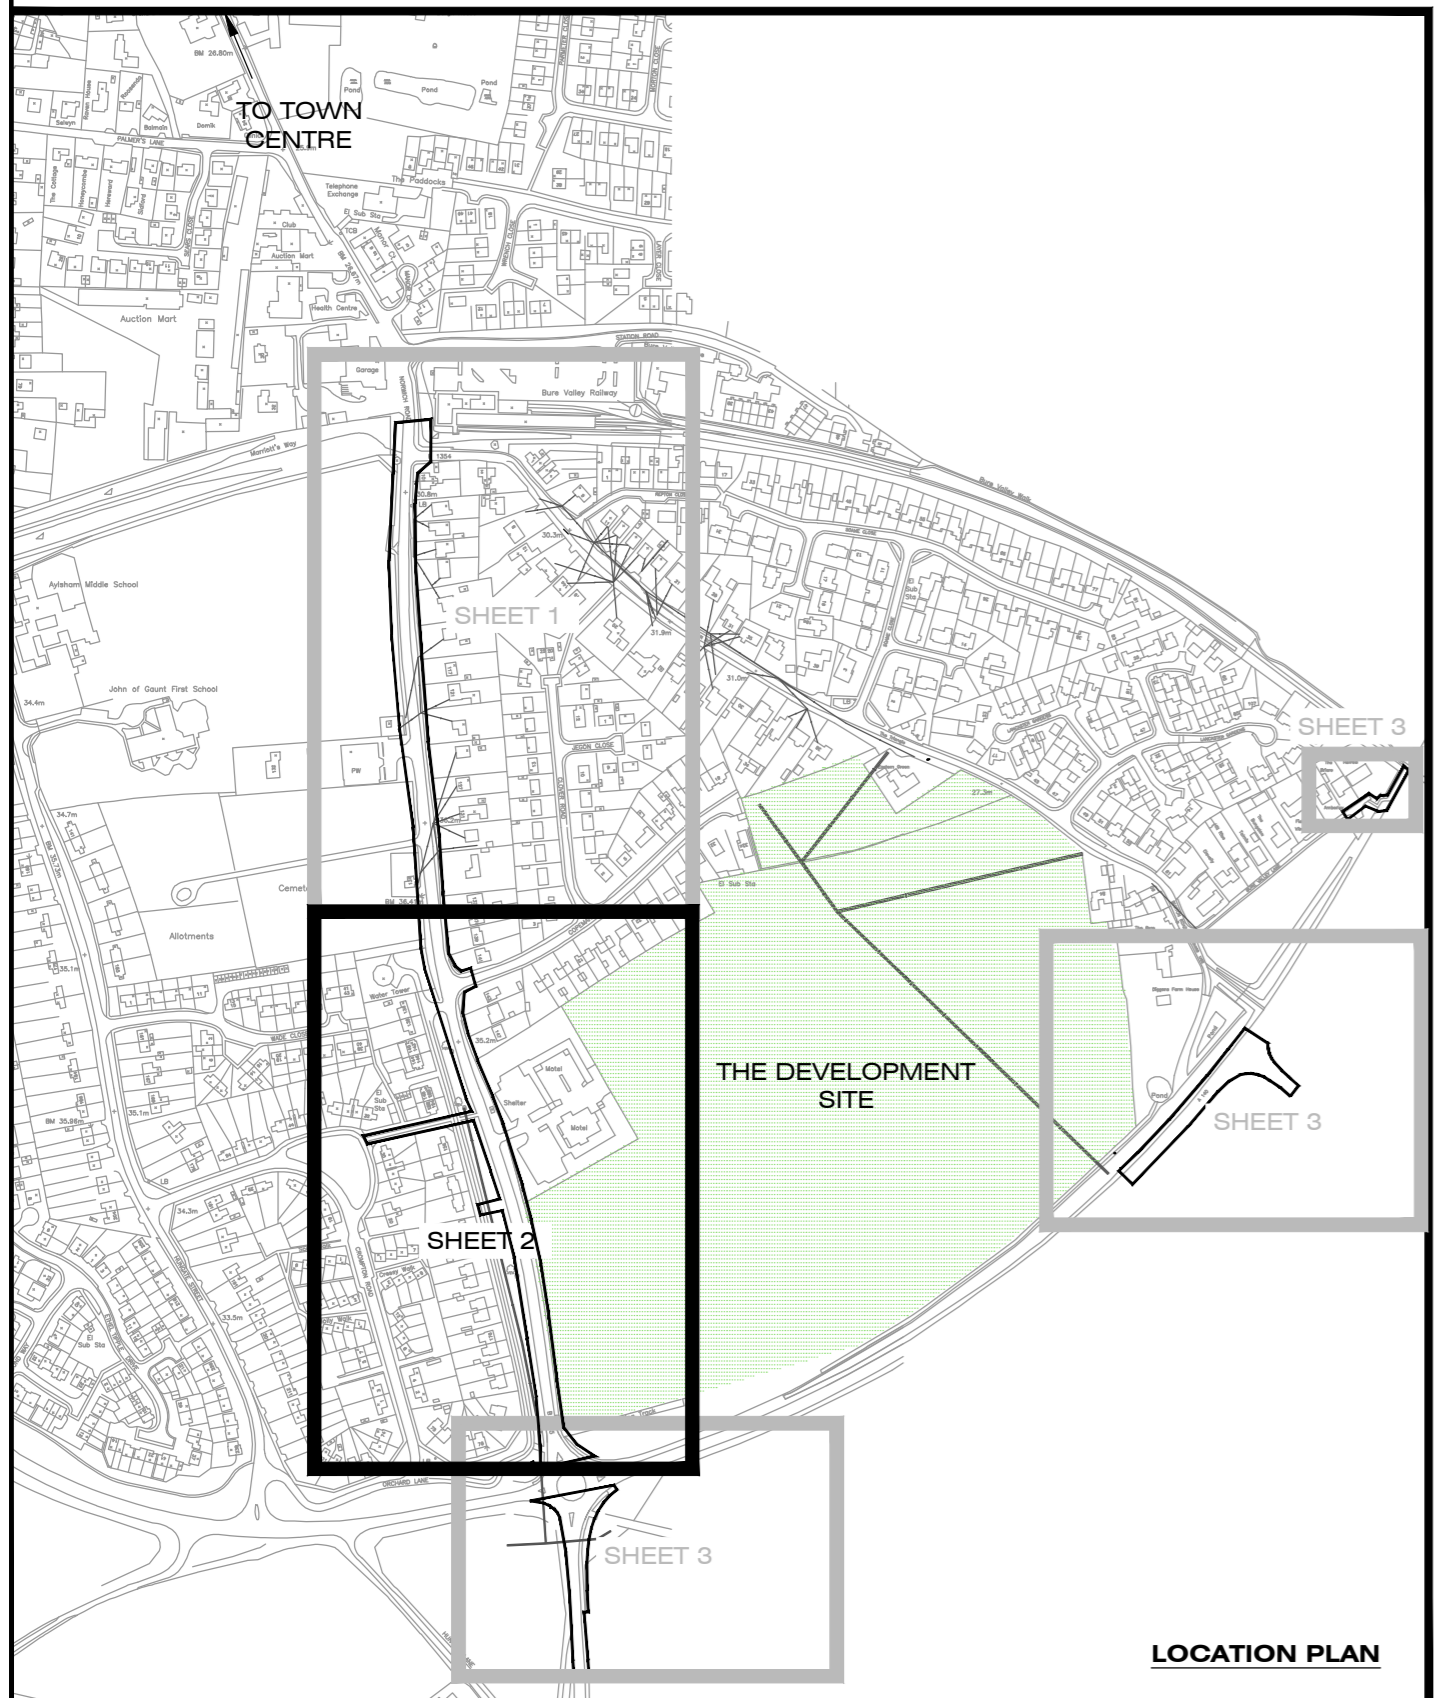

LOCATION PLAN

BM 34.66m