



1 - Existing Conditions




2 - Historical Features



3 - Axes



4 - Landscape Intervention

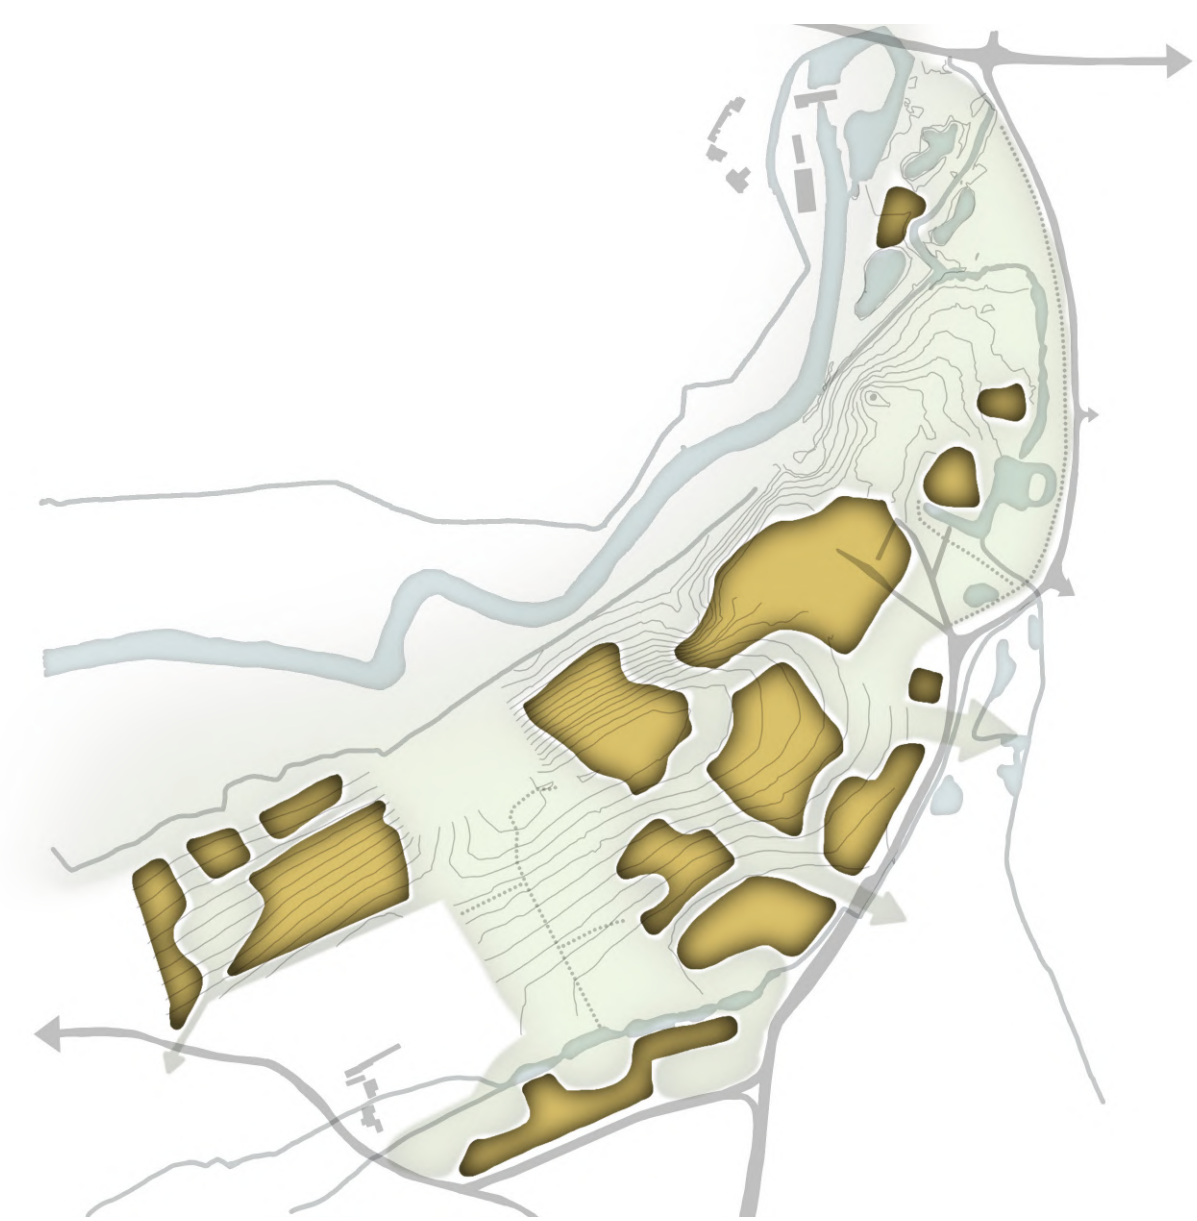

5 - Development Plots



6 - Character Areas



7 - Reinterpreted Courtyards



8 - Proposed Routes



9 - Complete Picture




5 - Community Curved Timber Building



1 - Western Hamlet

2 - Parkland Setting Homes

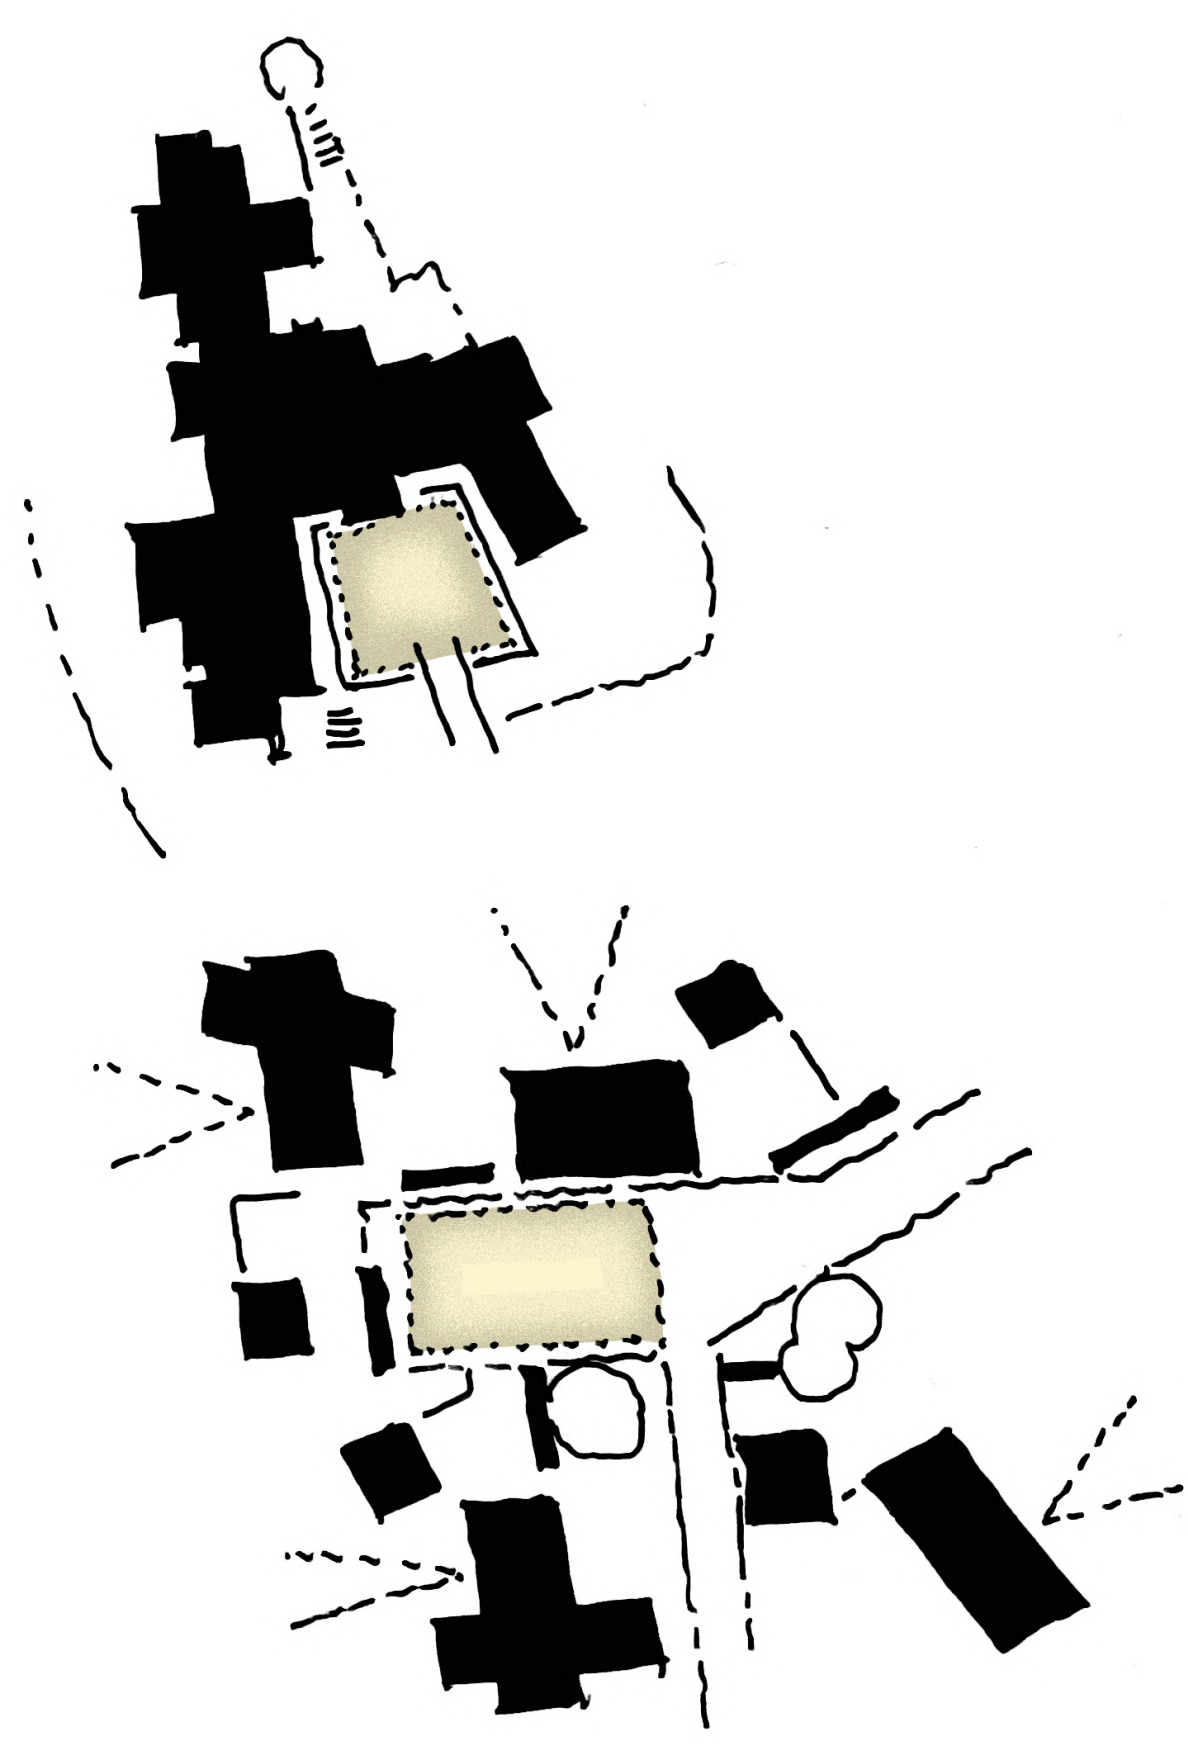


3 - Reinterpreted Courtyards



4 - Lakeside Fisheries Self Build

Rev	Description	Date	Drawn/Checked
Rev 1	Amendment to title	09.03.2021	LF/BJC
Rev 2	First Issue	29.02.2021	LF/BJC

SCOTT BROWNRIGG

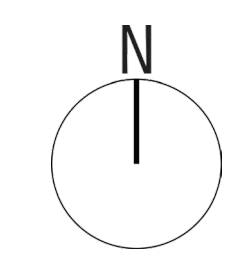

St Catherine's Court  
 46-48 Portsmouth Road  
 Guildford GU2 4DU  
 T +44 (0)1483 565686  
 F +44 (0)1483 575630  
 W scottbrownrigg.com

Client's Name  
**Weston Hall Estates Ltd**

300 Title  
**Weston Longville**

Drawing Title  
**Board 2**

Scale  
**NTS @A0**

Drawing No  
**19336-SBR-ZZ-XX-DR-A-80001**

STATUS  
**INFORMATION**

