

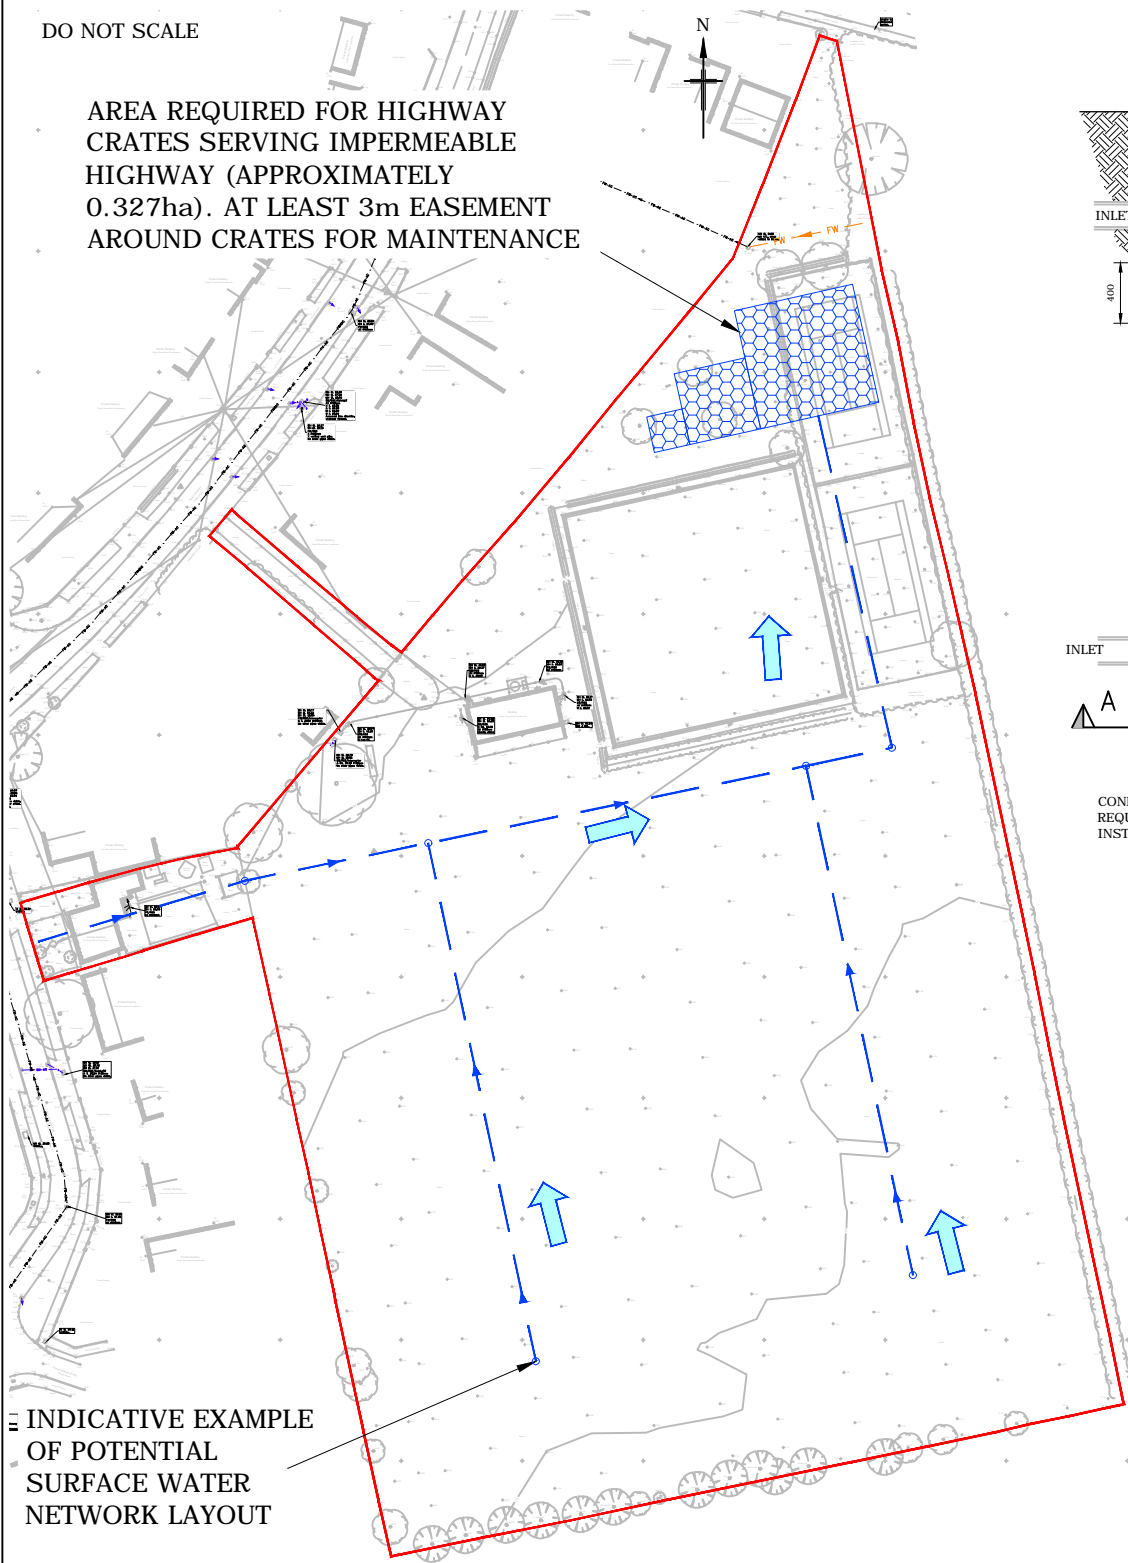


DO NOT SCALE

AREA REQUIRED FOR HIGHWAY CRATES SERVING IMPERMEABLE HIGHWAY (APPROXIMATELY 0.327ha). AT LEAST 3m EASEMENT AROUND CRATES FOR MAINTENANCE

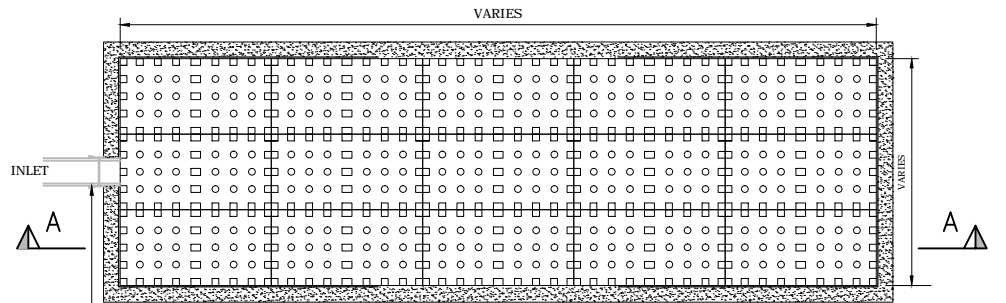


INDICATIVE EXAMPLE OF POTENTIAL SURFACE WATER NETWORK LAYOUT

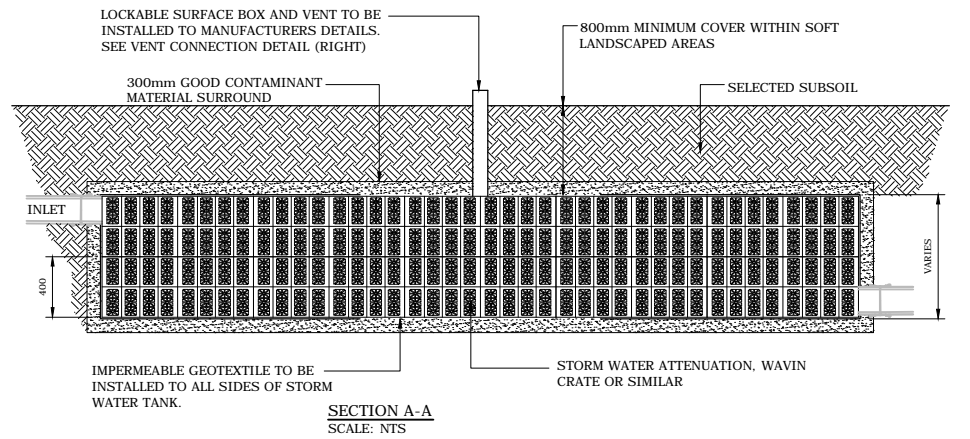

NOTES:

1. ALL DIMENSIONS IN METRES UNLESS OTHERWISE STATED.
2. THIS IS AN INDICATIVE SURFACE WATER STRATEGY AND IS SUBJECT TO CONFIRMATION OF THE SITE LAYOUT.
3. IT IS TO BE NOTED THAT THE PIPE NETWORK SHOWN IS INDICATIVE AND IS SUBJECT TO CHANGE. DO NOT SCALE FROM THIS DRAWING.
4. ALL TREES ARE TO BE REMOVED WITHIN 5m OF PROPOSED INFILTRATION CRATES.
5. THE HIGHWAY CRATES HAVE BEEN DESIGNED TO ACCOMMODATE THE 1 IN 100 YEAR STORM EVENT AND THE 1 IN 10 YEAR STORM EVENT PLUS 40% FOR CLIMATE CHANGE. THIS IS ALLOW FOR ADEQUATE DRAIN DOWN TIMES TO BE ACCOMMODATED.
6. ALLOWANCE HAS BEEN MADE FOR SOAKAWAYS TO BE PLACED IN THE DWELLING GARDENS FOR PRIVATE DWELLING DRAINAGE ONLY.
7. THIS TOPOGRAPHICAL SURVEY HAS BEEN SUPPLIED BY SURVEY SOLUTIONS 25441UG-01, 02 AND 03 DATED NOVEMBER 2019 AND RICHARD JACKSON LTD ACCEPT NO RESPONSIBILITY FOR ERROR OR OMISSION.

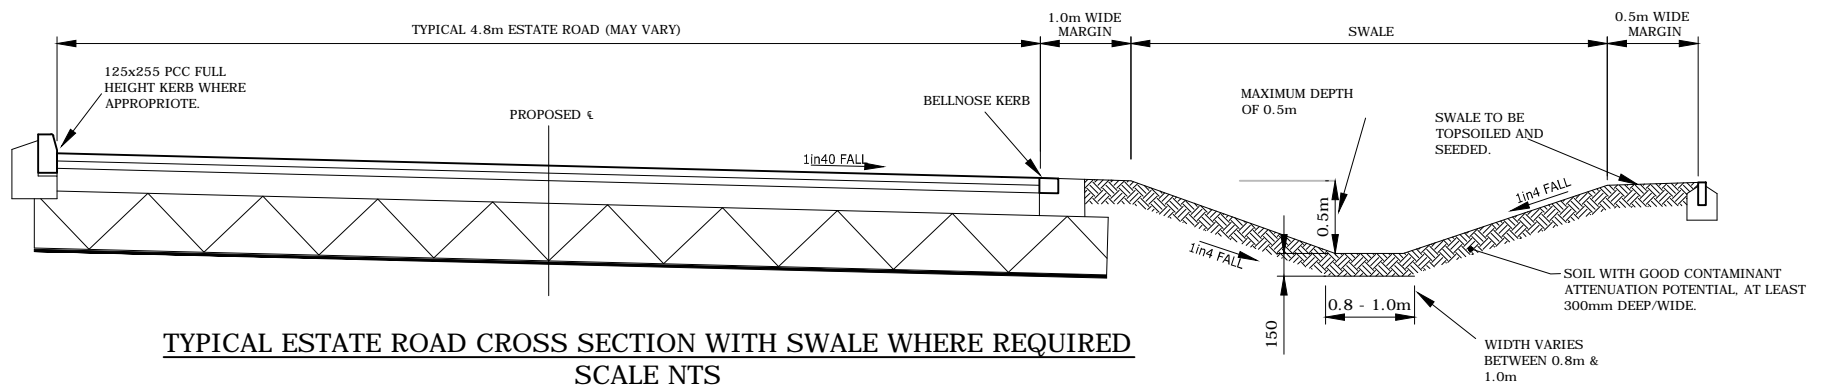

A	17.3.21	SURFACE WATER SEWER AMENDED	MJD	MJD
REV	DATE	DESCRIPTION	DRAWN	CHKD

Project Title
HEATH CRESCENT, HELLESDON

Drawing Title
PRELIMINARY HIGHWAY SURFACE WATER DRAINAGE STRATEGY

Client Title
JARROLD & SONS LTD

Scale	Drawn	Date	Job Manager	Checked	Approved
1:1250 @ A3	L. GRAY	09/01/20	M. DOUGHTY	M. DOUGHTY	M. DOUGHTY

This drawing is to be read in conjunction with all other Engineer's drawings and all other project information. Any discrepancy between the Engineer's drawings and other project information is to be reported to the Engineer immediately.

Richard Jackson
Engineering Consultants

847 The Crescent, Colchester, Essex CO4 9YQ Tel: 01206 228800 ☐
 Unit 6040, 6th Floor, Aldgate Tower, 2 Leman Street, London E1 8FA Tel: 020 7448 9910 ☐
 5 Quern House, Mill Court, Great Shelford, Cambs CB22 5LD Tel: 01223 314794 ☐
 4 The Old Church, St. Matthews Road, Norwich, Norfolk NR1 1SP Tel: 01603 230240 ☒
 The Wheelhouse, Bonds Mill, Stonehouse, Gloucestershire GL10 3RF Tel: 01172 020070 ☐
 Email Address: mail@rj.uk.com Website: http://www.rj.uk.com

Drawing No.	Revision
60312-PP-003	A

Drawing Status		
<input checked="" type="checkbox"/> INFORMATION	<input type="checkbox"/> APPROVAL	<input type="checkbox"/> COSTING
<input type="checkbox"/> TENDER	<input type="checkbox"/> CONSTRUCTION	<input type="checkbox"/> AS CONSTRUCTED