

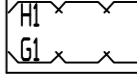
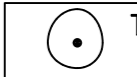



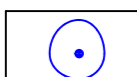


# KEY

-  Existing hedge or group, colour coded as above in accordance with BS 5837.
-  Existing Tree colour referenced in accordance with BS 5837 2012 as shown below
-  Blue - Cat B Trees of moderate quality and value
-  Grey - Cat C Trees of low quality and value
-  Red - Cat R Trees that are dead or showing signs of irreversible decline
-  Root Protection Area as calculated in accordance with BS 5837 2012

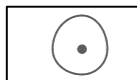

| REV. | DATE | INITIALS | DETAILS |
|------|------|----------|---------|
|      |      |          |         |
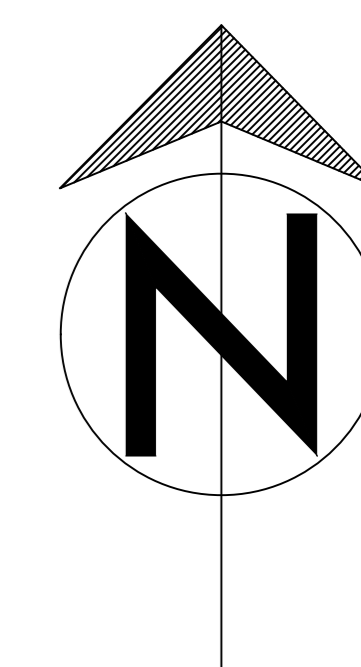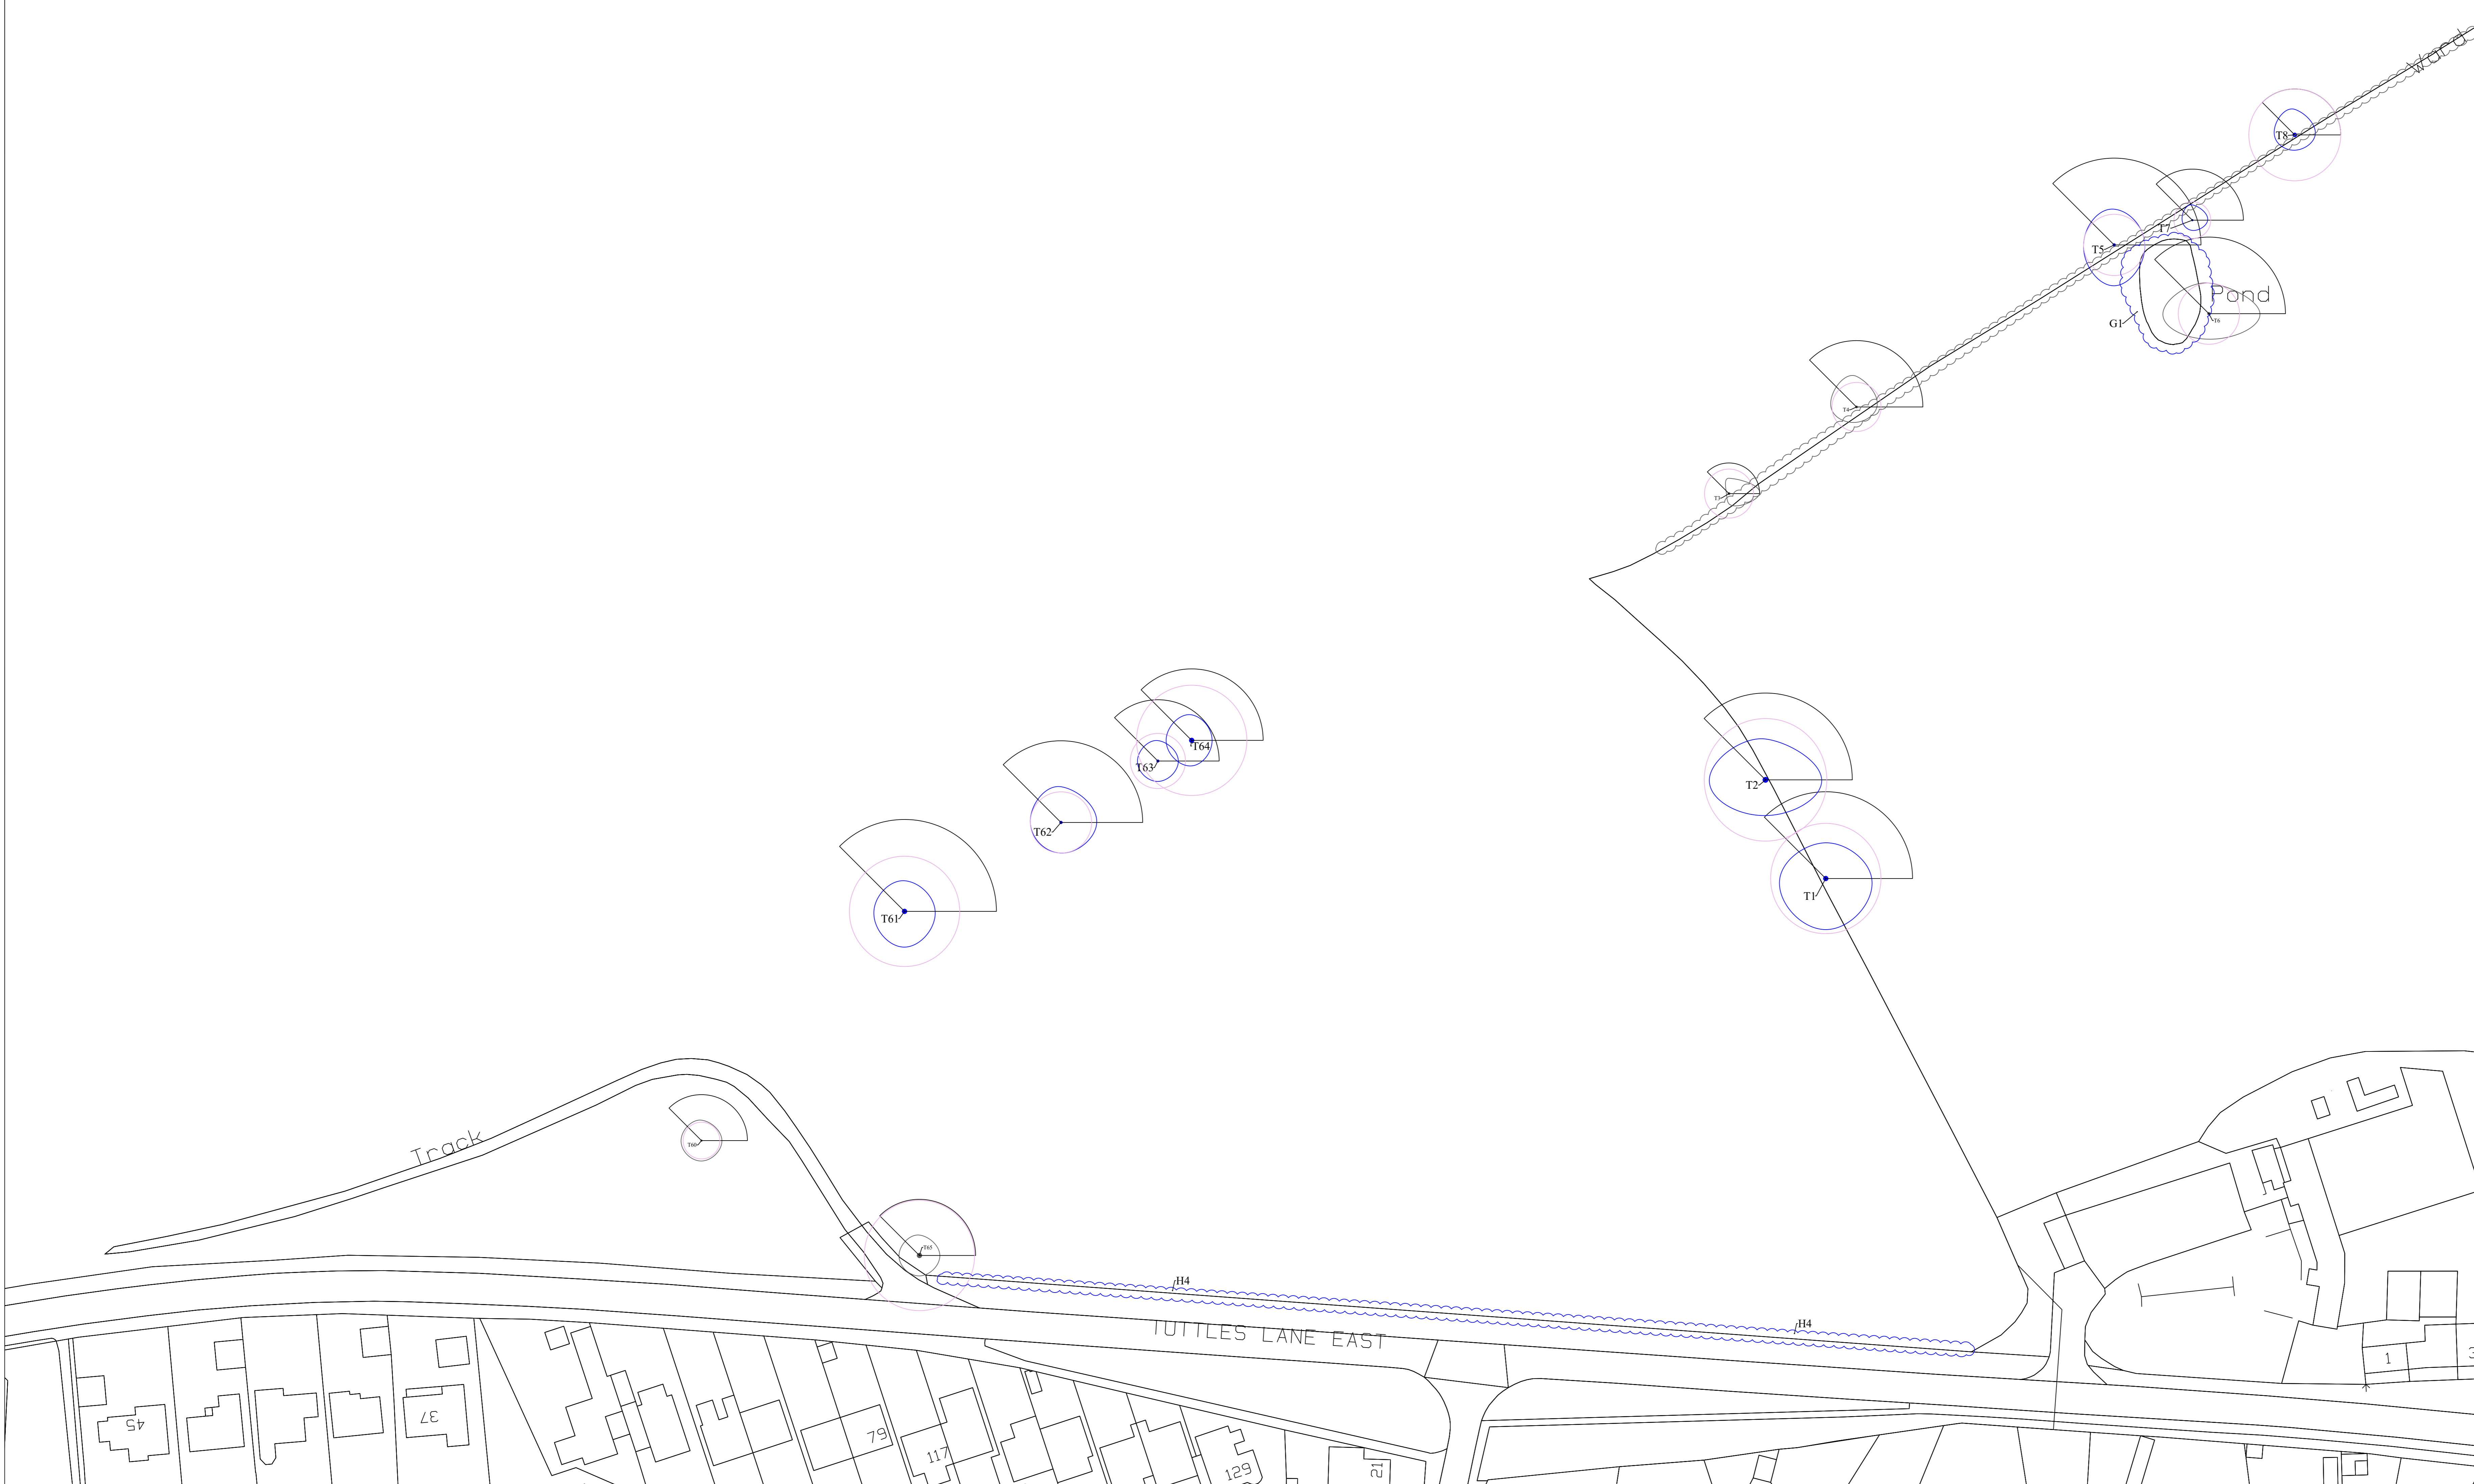
|  |                                     |                    |                  |                            |           |
|--|-------------------------------------|--------------------|------------------|----------------------------|-----------|
| CLIENT<br>Welbeck Strategic Land III Ltd | DWG. TITLE<br>Tree Constraints Plan |                    |                  |                            |           |
| SITE<br>Land off Tuttes Lane, Wymondham  |                                     |                    |                  |                            |           |
| DRAWN BY<br>SPM                          | CHECKED BY<br>SPM                   | SCALE<br>1:500 @A0 | DATE<br>Feb 2018 | DWG NO.<br>OAS-17-221-TS01 | REV.<br>. |