



Appendix B

Utilities Assessment Plan

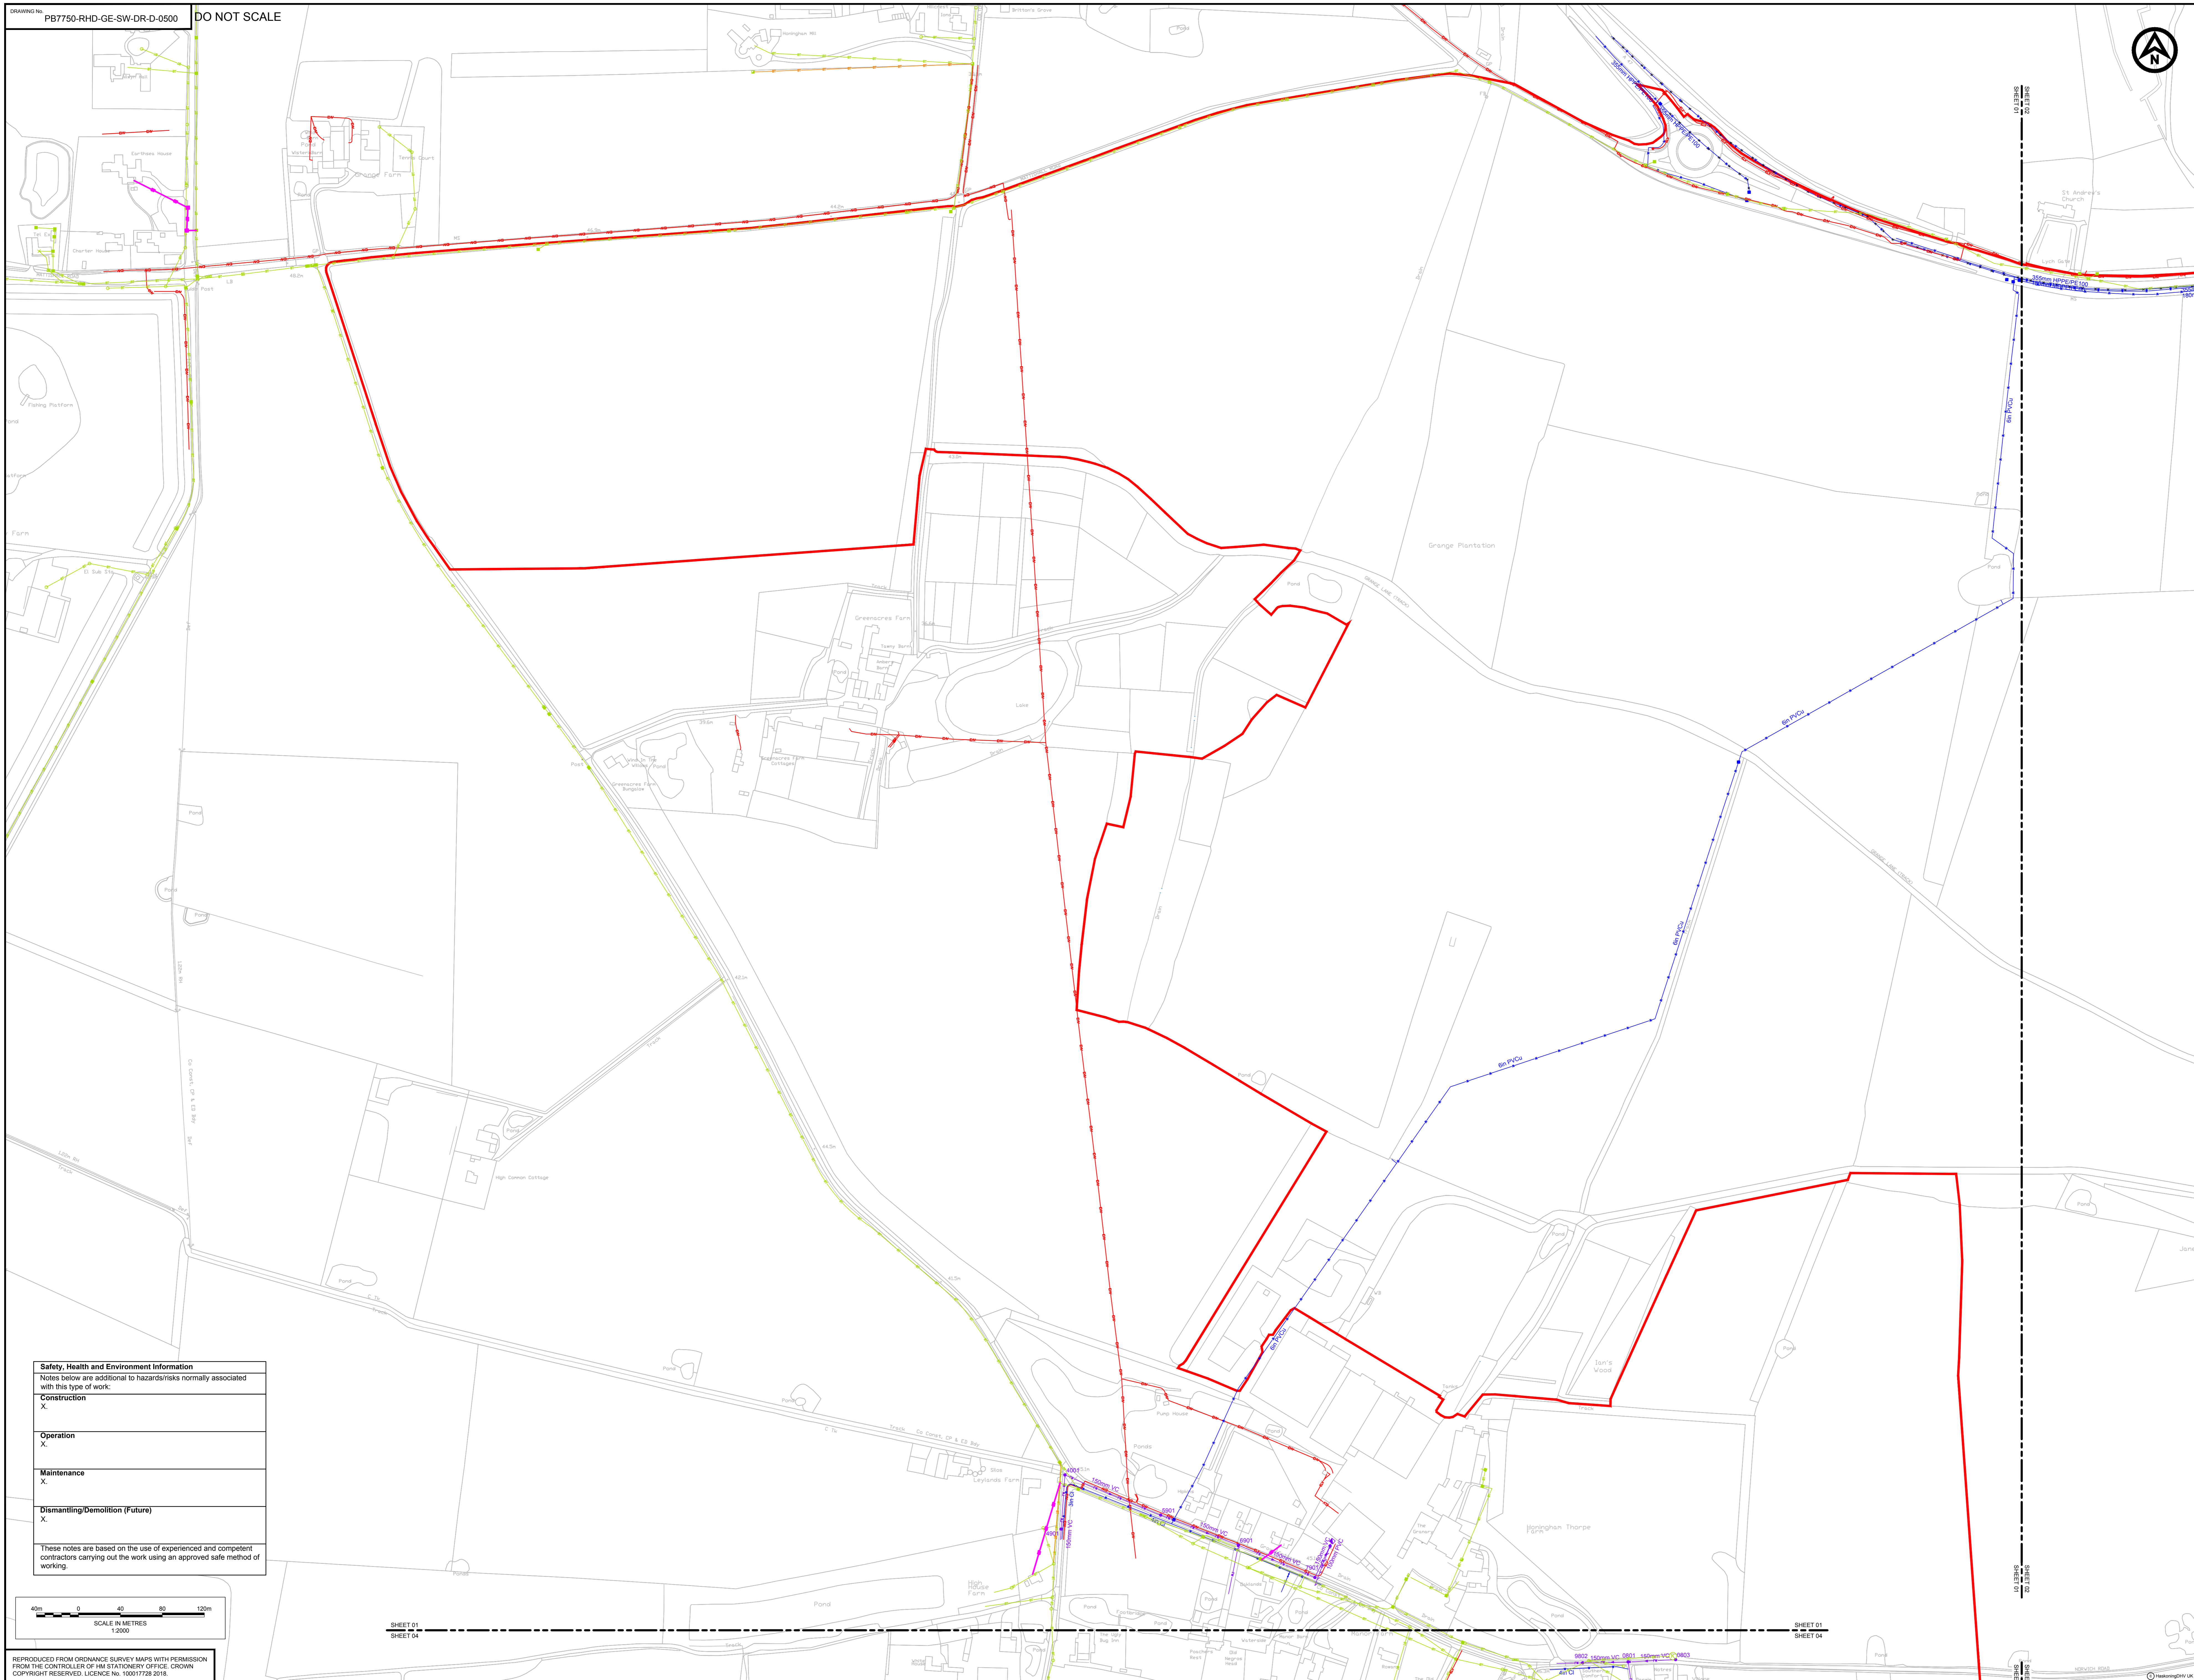

- NOTES**
- DO NOT SCALE FROM THIS DRAWING.
 - ALL DIMENSIONS IN MILLIMETRES UNLESS NOTED OTHERWISE.
 - ALL LEVELS ARE IN METRES RELATIVE TO ORDNANCE DATUM UNLESS NOTED OTHERWISE.
 - THIS DRAWING IS TO BE READ IN CONJUNCTION WITH ALL DRAWINGS AND DOCUMENTATION ASSOCIATED WITH THE PROJECT.
 - THIS DRAWING HAS BEEN BASED UPON ORDNANCE SURVEY INFORMATION AND ROYAL HASKONING DHV SHALL NOT BE LIABLE FOR ANY INACCURACY OR DEFICIENCIES ARISING FROM IT.
 - ALL LEVELS, DIMENSIONS AND LOCATIONS ARE TO BE CHECKED BY THE MAIN CONTRACTOR PRIOR TO COMMENCEMENT OF ANY WORK ON SITE.

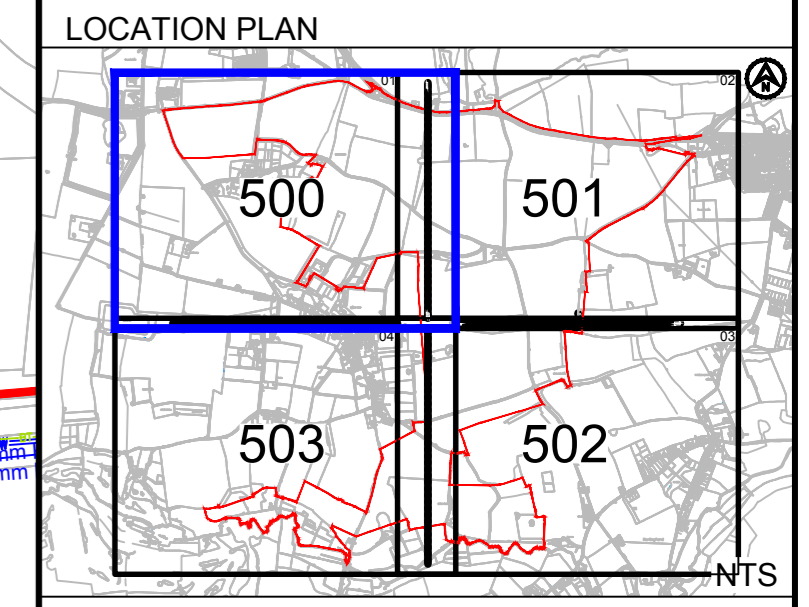

- KEY**
- INDICATIVE SITE BOUNDARY
 - EXISTING WATER MAINS POTABLE
 - EXISTING WATER HYDRANT
 - FITTING
 - EXISTING DECOMMISSIONED WATER
 - EXISTING FOUL SEWER
 - PUBLIC PUMPING STATION
 - EXISTING FOUL WATER MANHOLE
 - EXISTING RISING MAIN
 - EXISTING ELECTRICITY CABLES (HIGH VOLTAGE 11kV)
 - EXISTING ELECTRICITY CABLES (LOW VOLTAGE)
 - EXISTING BRITISH TELECOM CABLES
 - PLANNED BRITISH TELECOM CABLES
 - INFERRED BRITISH TELECOM CABLES
 - EXISTING BT MANHOLE
 - PLANNED BT BOX
 - EXISTING BT BOX
 - INFERRED BT BOX
 - EXISTING BT POLE
 - EXISTING BT SPLIT COUPLING
 - EXISTING BT CABINET
 - EXISTING BT KIOSK

UNFINISHED DRAWING

| REV | DATE | DESCRIPTION | BY | CHK | APP |
|-----|----------|-------------|-----|-----|-----|
| PS2 | 24/11/18 | First Issue | NKS | KA | PV |
| PS1 | 24/11/18 | First Issue | NKS | PV | FW |

REVISIONS

CLIENT



PROJECT
HONINGHAM THORPE FARM
NORWICH

TITLE
STATUTORY UNDERTAKERS
SHEET 1



| DRAWN | NKS | CHECKED | PV | APPROVED | PKJ |
|-------|---------|-------------|--------|-------------|-----|
| DATE | NOV '18 | SCALE AT A3 | 1:2500 | CLIENTS REF | |

Safety, Health and Environment Information
Notes below are additional to hazards/risks normally associated with this type of work:


Construction
X.

Operation
X.

Maintenance
X.

Dismantling/Demolition (Future)
X.

These notes are based on the use of experienced and competent contractors carrying out the work using an approved safe method of working.

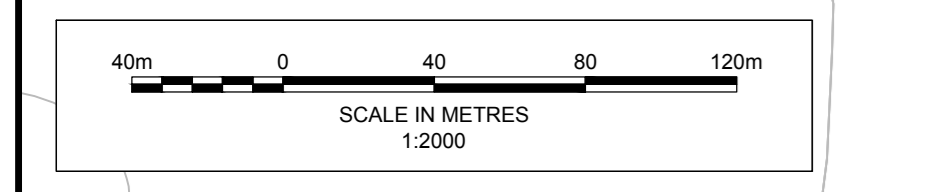


REPRODUCED FROM ORDNANCE SURVEY MAPS WITH PERMISSION FROM THE CONTROLLER OF HM STATIONERY OFFICE. CROWN COPYRIGHT RESERVED. LICENCE No. 100017228 2016.


SHEET 01
SHEET 04

SHEET 01
SHEET 04

NO2 120mm i/c DB11 150mm i/c DB102

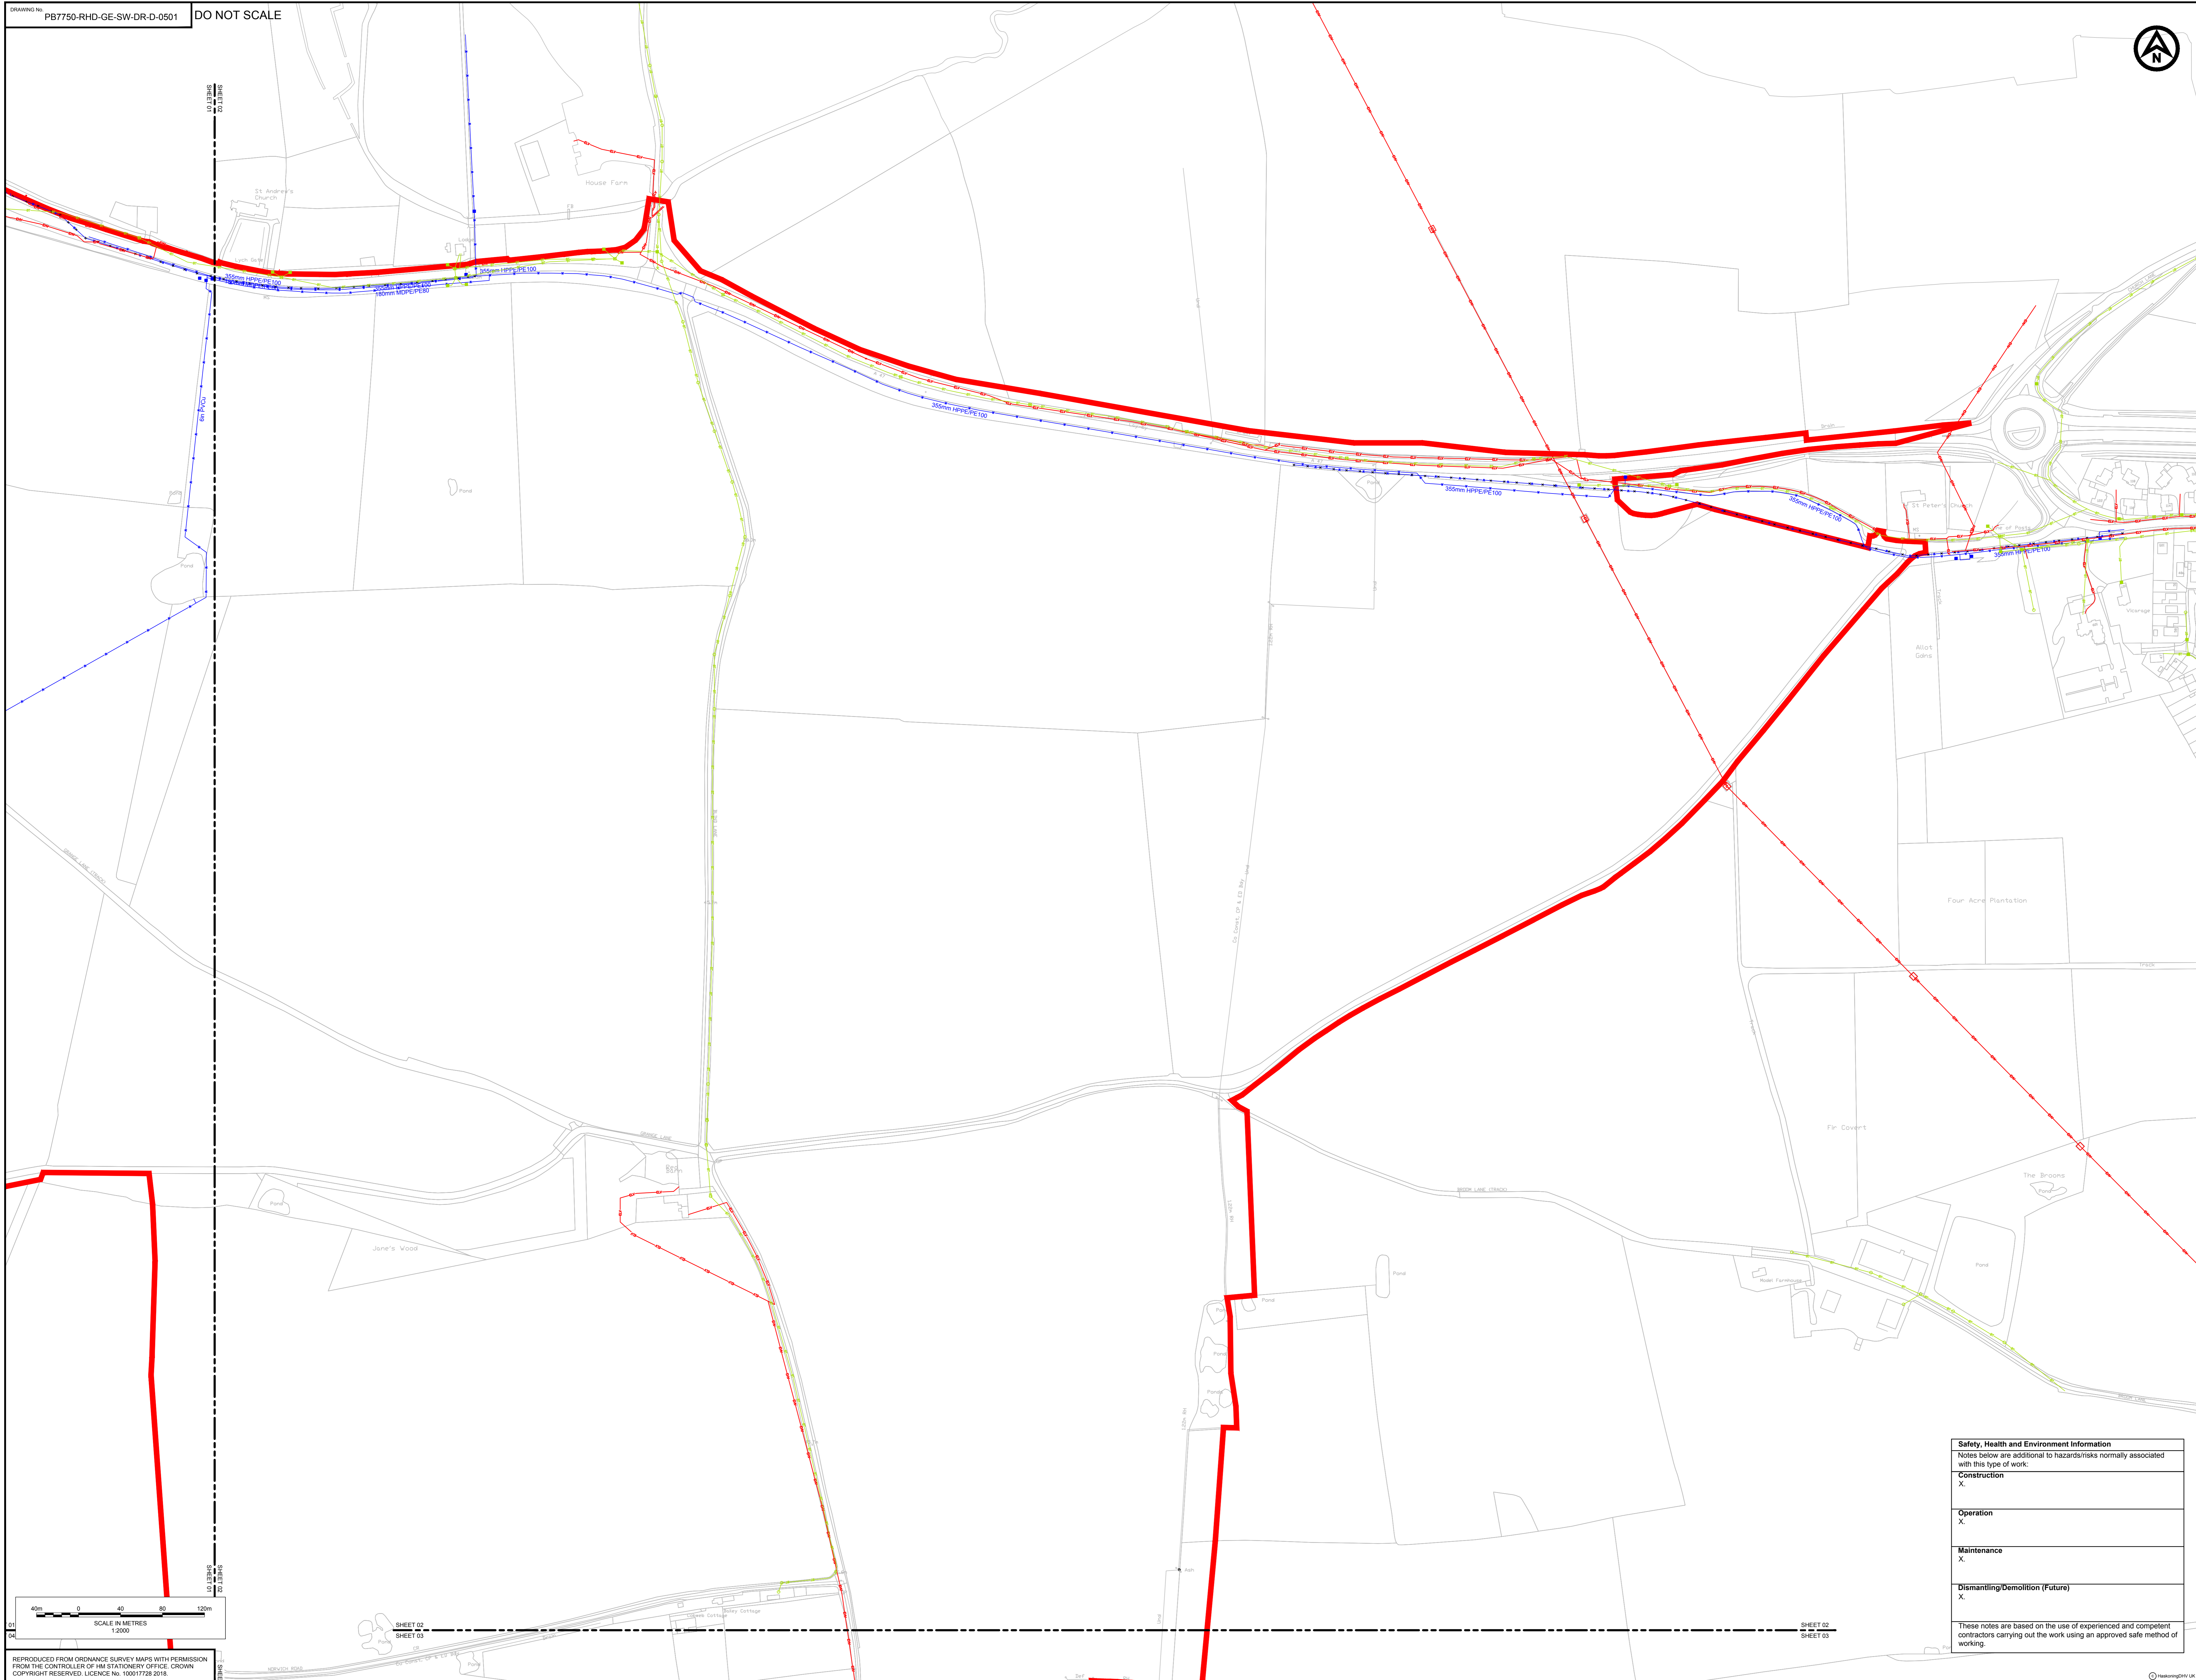

- NOTES**
- DO NOT SCALE FROM THIS DRAWING.
 - ALL DIMENSIONS IN MILLIMETRES UNLESS NOTED OTHERWISE.
 - ALL LEVELS ARE IN METRES RELATIVE TO ORDNANCE DATUM NEWLYN UNLESS NOTED OTHERWISE.
 - THIS DRAWING IS TO BE READ IN CONJUNCTION WITH ALL DRAWINGS AND DOCUMENTATION ASSOCIATED WITH THE PROJECT.
 - THIS DRAWING HAS BEEN BASED UPON ORDNANCE SURVEY INFORMATION AND ROYAL HASKONING DHV SHALL NOT BE LIABLE FOR ANY INACCURACY OR DEFICIENCIES ARISING FROM IT.
 - ALL LEVELS, DIMENSIONS AND LOCATIONS ARE TO BE CHECKED BY THE MAIN CONTRACTOR PRIOR TO COMMENCEMENT OF ANY WORK ON SITE.

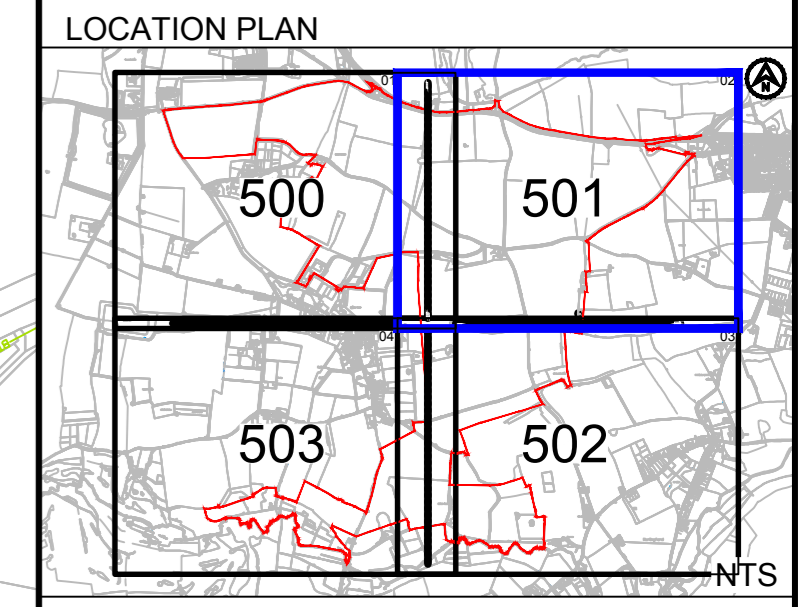

- KEY**
- INDICATIVE SITE BOUNDARY
 - EXISTING WATER MAINS POTABLE
 - EXISTING WATER HYDRANT
 - FITTING
 - EXISTING DECOMMISSIONED WATER
 - EXISTING FOUL SEWER
 - PUBLIC PUMPING STATION
 - EXISTING FOUL WATER MANHOLE
 - EXISTING RISING MAIN
 - EXISTING ELECTRICITY CABLES (HIGH VOLTAGE 11kV)
 - EXISTING ELECTRICITY CABLES (LOW VOLTAGE)
 - EXISTING BRITISH TELECOM CABLES
 - PLANNED BRITISH TELECOM CABLES
 - INFERRED BRITISH TELECOM CABLES
 - EXISTING BT MANHOLE
 - PLANNED BT BOX
 - EXISTING BT BOX
 - INFERRED BT BOX
 - EXISTING BT POLE
 - EXISTING BT SPLIT COUPLING
 - EXISTING BT CABINET
 - EXISTING BT KIOSK

UNFINISHED DRAWING

| REV | DATE | DESCRIPTION | BY | CHK | APP |
|-----|----------|-------------|-----|-----|-----|
| PS2 | 24/11/18 | First Issue | NKS | KA | PV |
| PS1 | 24/11/18 | First Issue | NKS | PV | FW |

REVISIONS

CLIENT




PROJECT
HONINGHAM THORPE FARM
NORWICH

TITLE
STATUTORY UNDERTAKERS
SHEET 2



| DATE | SCALE AT AD | CLIENTS REF | APPROVED | REV |
|----------|-------------|-------------|----------|-----|
| 24/11/18 | SCALE AT AD | 1.2500 | | |

DRAWING NO: PB7750-RHD-GE-SW-DR-D-0501 SHEET 01 OF 02

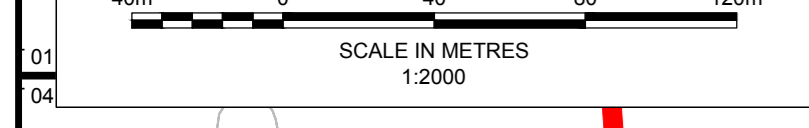

SHEET 01
SHEET 02
SHEET 03

Safety, Health and Environment Information
Notes below are additional to hazards/risks normally associated with this type of work:


Construction
X.

Operation
X.


Maintenance
X.

Dismantling/Demolition (Future)
X.

These notes are based on the use of experienced and competent contractors carrying out the work using an approved safe method of working.

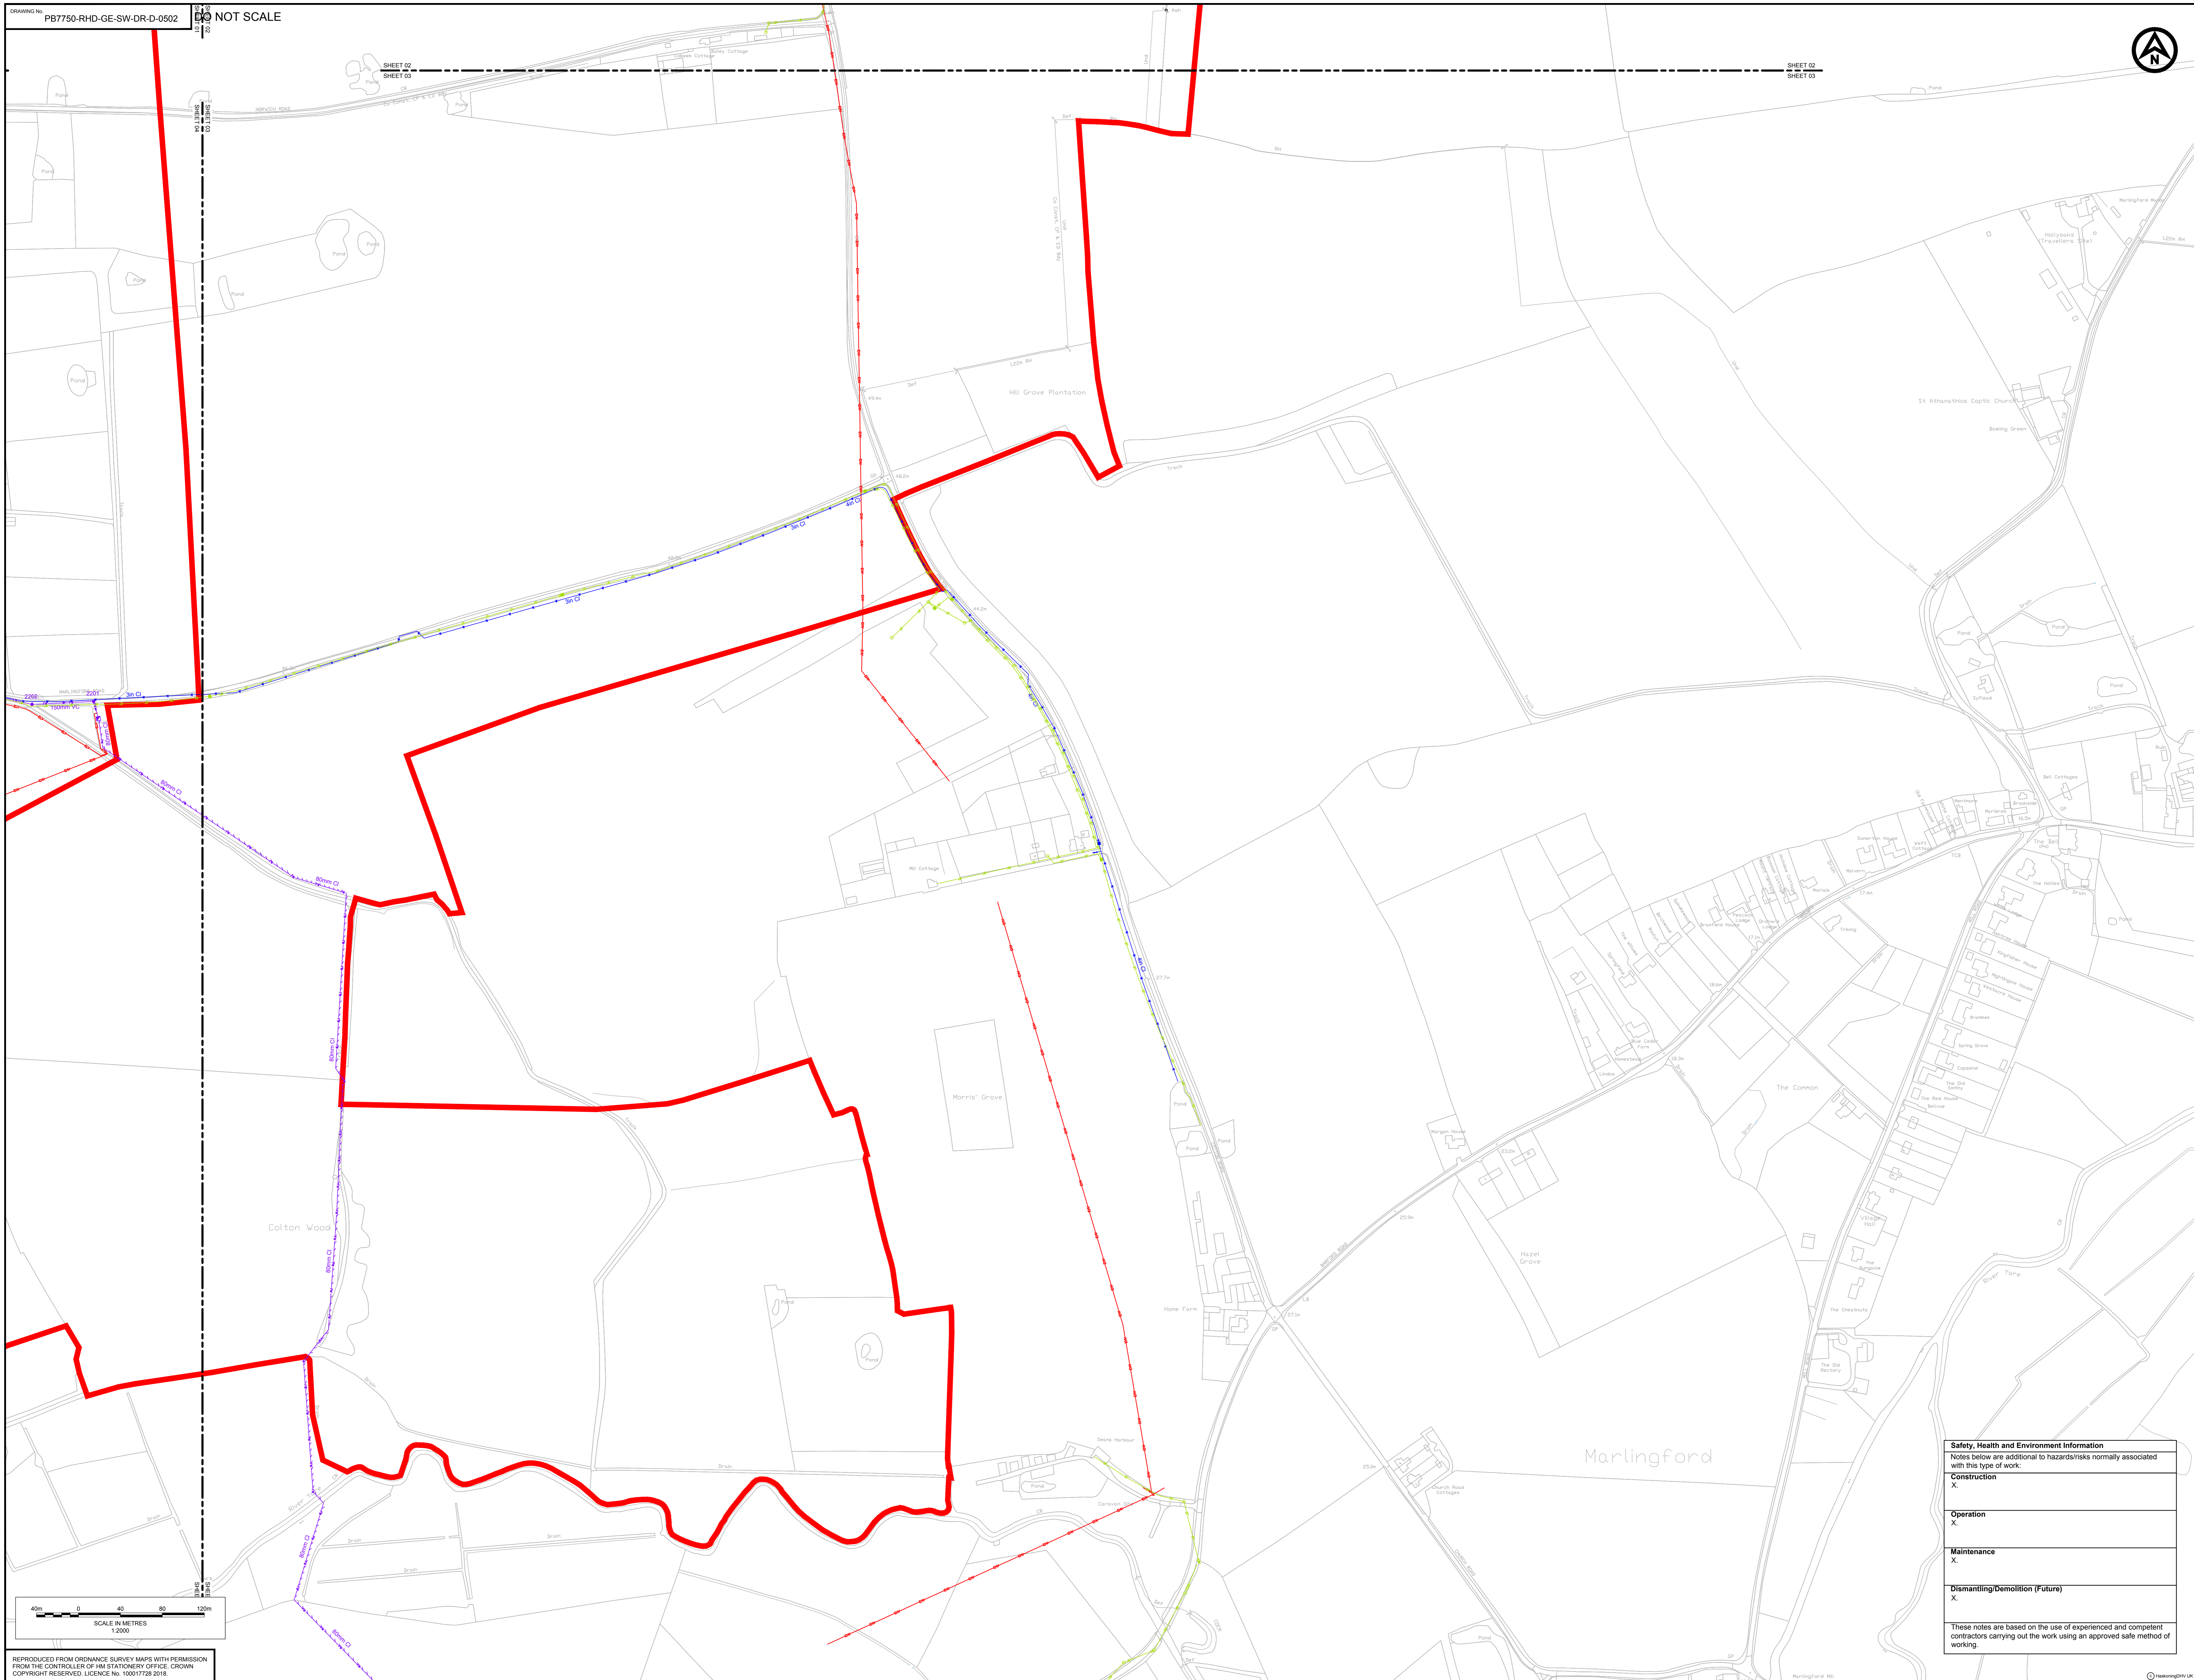

- NOTES**
- DO NOT SCALE FROM THIS DRAWING.
 - ALL DIMENSIONS IN MILLIMETRES UNLESS NOTED OTHERWISE.
 - ALL LEVELS ARE IN METRES RELATIVE TO ORDNANCE DATUM NEWLYN UNLESS NOTED OTHERWISE.
 - THIS DRAWING IS TO BE READ IN CONJUNCTION WITH ALL DRAWINGS AND DOCUMENTATION ASSOCIATED WITH THE PROJECT.
 - THIS DRAWING HAS BEEN BASED UPON ORDNANCE SURVEY INFORMATION AND ROYAL HASKONING DHV SHALL NOT BE LIABLE FOR ANY INACCURACY OR DEFICIENCIES ARISING FROM IT.
 - ALL LEVELS, DIMENSIONS AND LOCATIONS ARE TO BE CHECKED BY THE MAIN CONTRACTOR PRIOR TO COMMENCEMENT OF ANY WORK ON SITE.

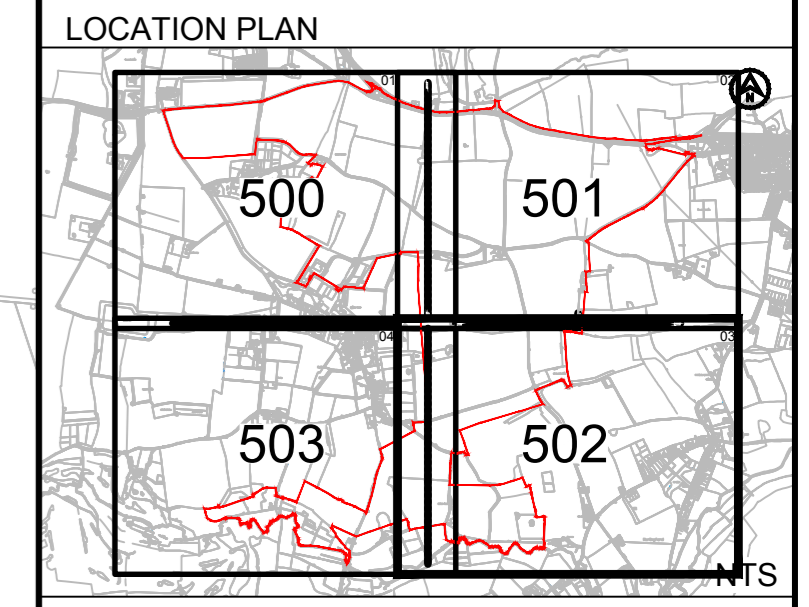

- KEY**
- INDICATIVE SITE BOUNDARY
 - EXISTING WATER MAINS POTABLE
 - EXISTING WATER HYDRANT
 - FITTING
 - EXISTING DECOMMISSIONED WATER
 - EXISTING FOUL SEWER
 - PUBLIC PUMPING STATION
 - EXISTING FOUL WATER MANHOLE
 - EXISTING RISING MAIN
 - EXISTING ELECTRICITY CABLES (HIGH VOLTAGE 11kV)
 - EXISTING ELECTRICITY CABLES (LOW VOLTAGE)
 - EXISTING BRITISH TELECOM CABLES
 - PLANNED BRITISH TELECOM CABLES
 - INFERRED BRITISH TELECOM CABLES
 - EXISTING BT MANHOLE
 - PLANNED BT BOX
 - EXISTING BT BOX
 - INFERRED BT BOX
 - EXISTING BT POLE
 - EXISTING BT SPLIT COUPLING
 - EXISTING BT CABINET
 - EXISTING BT KIOSK

UNFINISHED DRAWING

| REV | DATE | DESCRIPTION | BY | CHK | APP |
|-----|----------|-------------|-----|-----|-----|
| 01 | 18/11/18 | First Issue | NKS | KA | PV |

BROWN & CO
ARCHITECTURE + PLANNING

PROJECT: HONINGHAM THORPE FARM NORWICH

TITLE: STATUTORY UNDERTAKERS SHEET 3

Royal HaskoningDHV
Enhancing Society Together

| DRAWN | NKS | CHECKED | PV | APPROVED | PV |
|-------------|----------------------------|-------------|--------|-------------|-----|
| DATE | NOV '18 | SCALE AT A3 | 1:2000 | CLIENTS REF | |
| DRAWING NO. | PB7750-RHD-GE-SW-DR-D-0502 | SUBMITTABLE | S1 | REVISION | P01 |

Safety, Health and Environment Information
Notes below are additional to hazards/risks normally associated with this type of work.


Construction
X

Operation
X


Maintenance
X

Dismantling/Demolition (Future)
X

These notes are based on the use of experienced and competent contractors carrying out the work using an approved safe method of working.

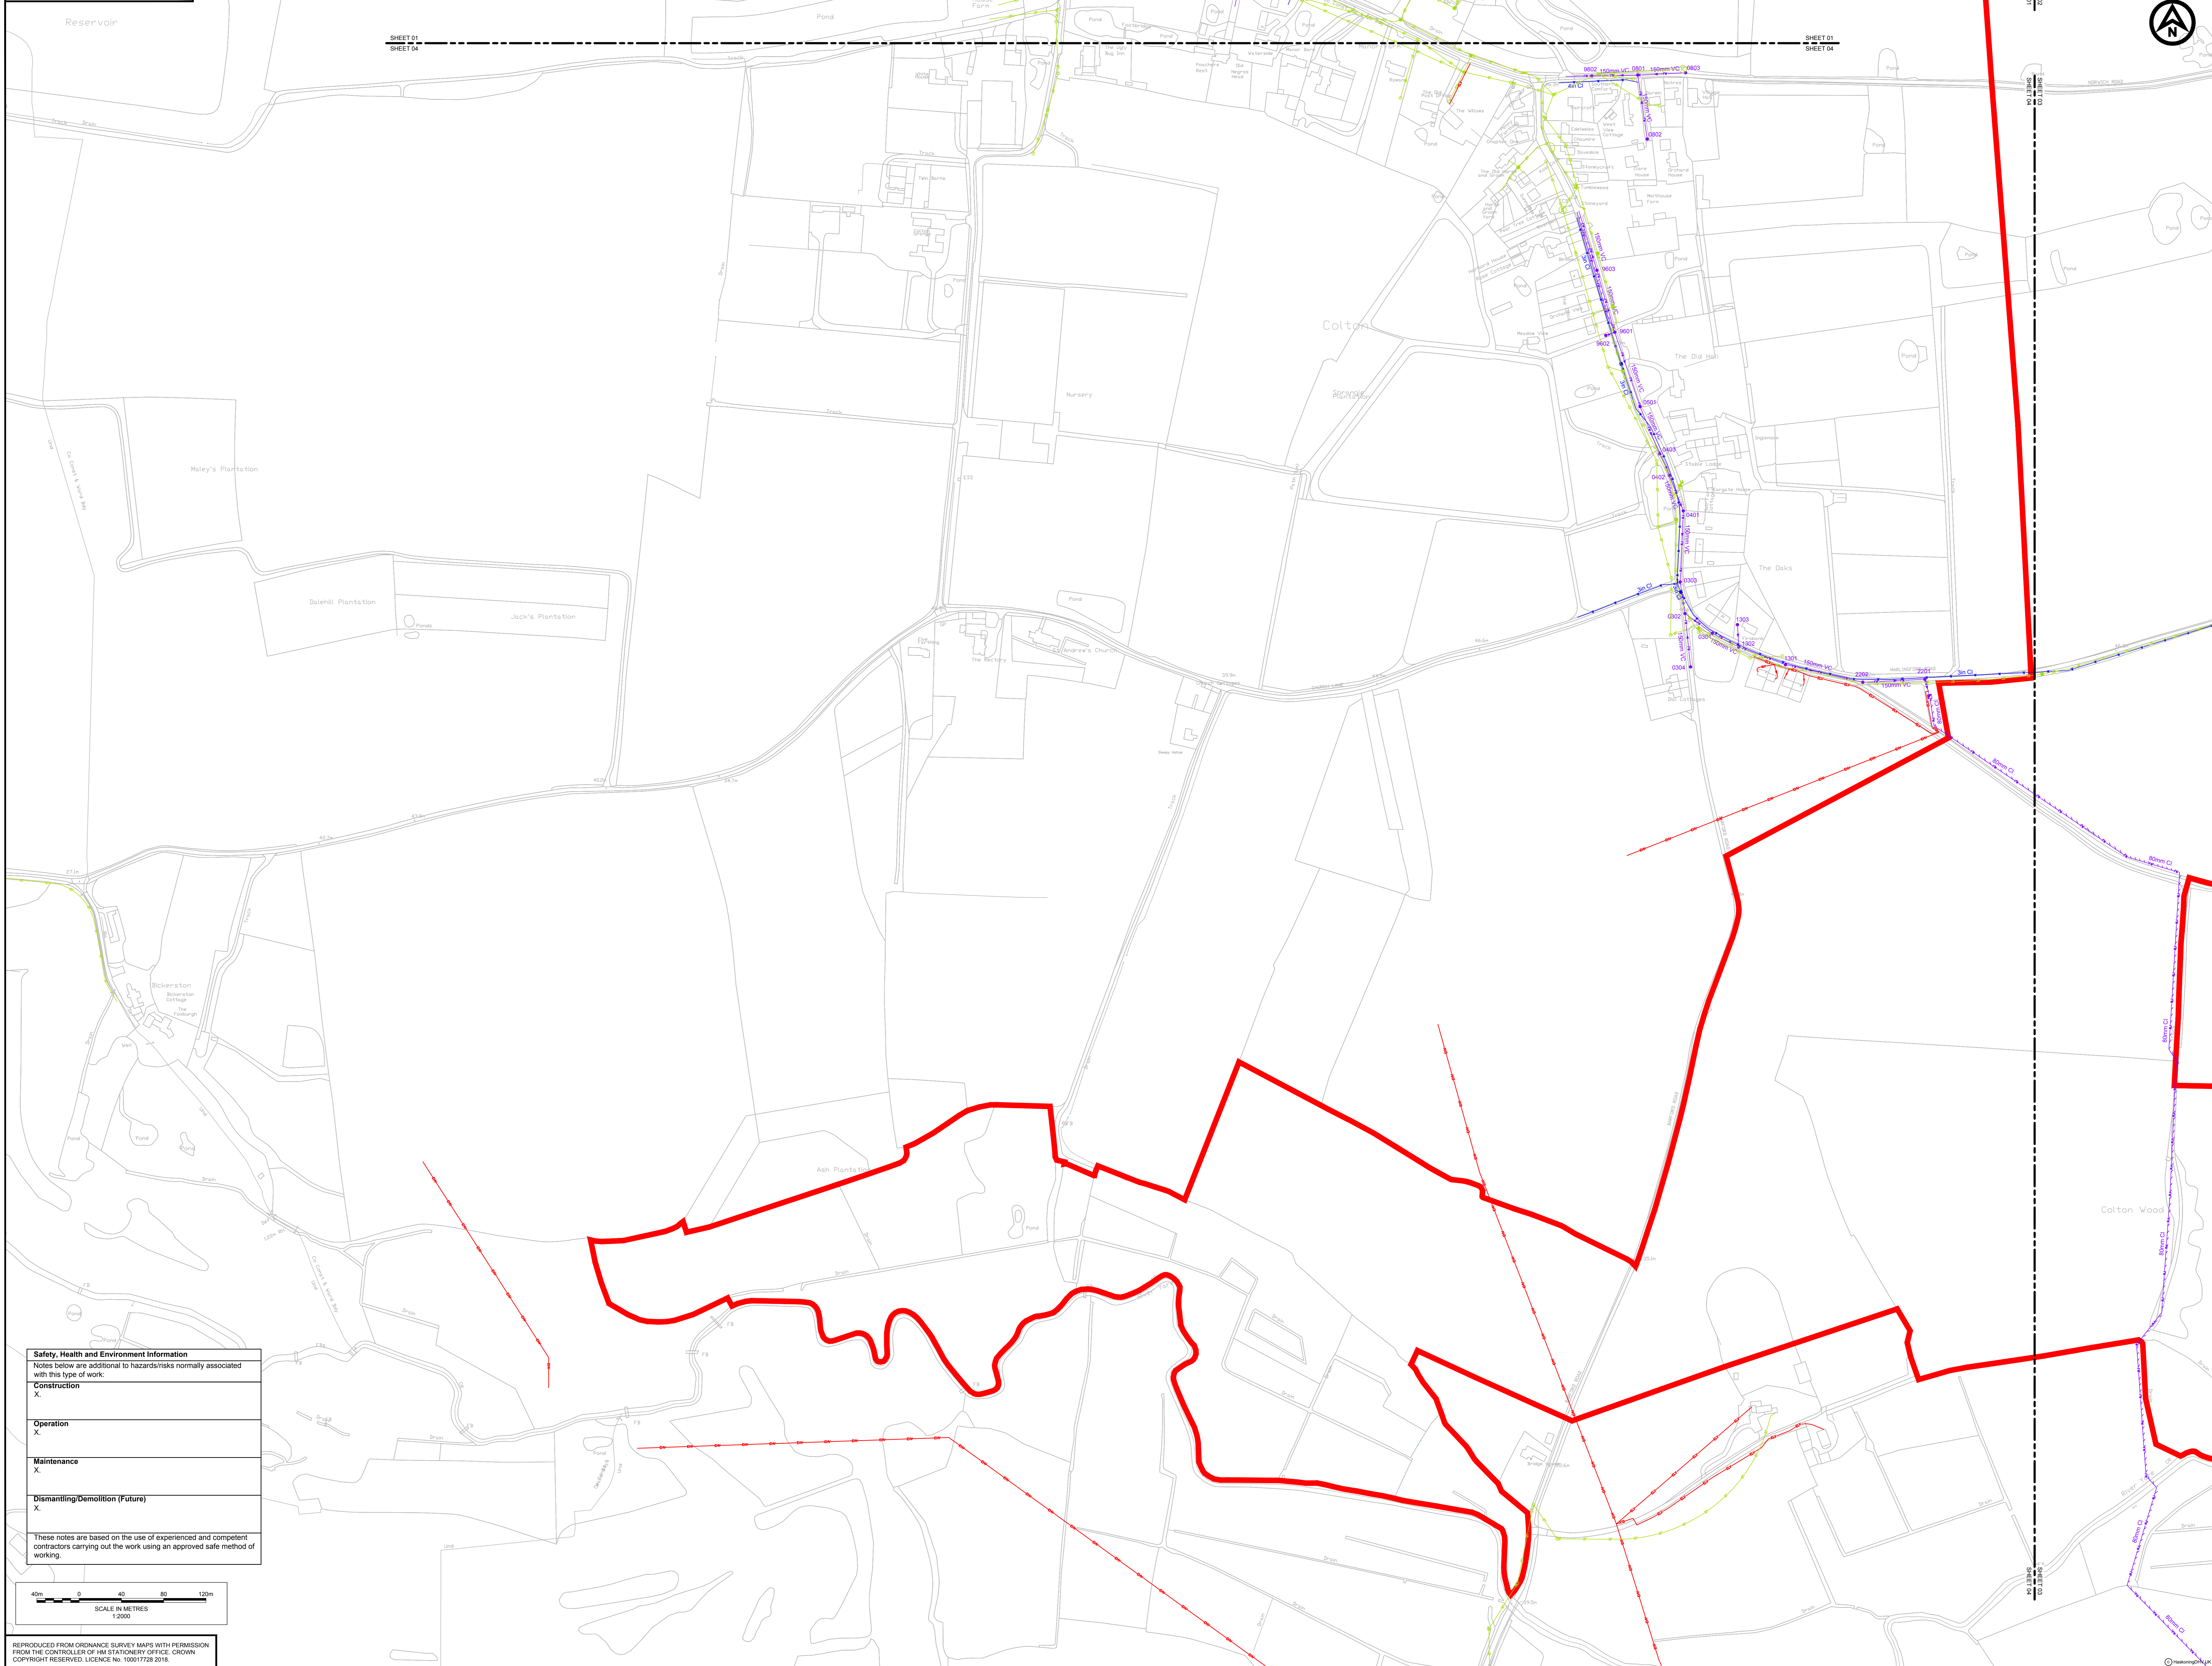

- NOTES**
- DO NOT SCALE FROM THIS DRAWING.
 - ALL DIMENSIONS IN MILLIMETRES UNLESS NOTED OTHERWISE.
 - ALL LEVELS ARE IN METRES RELATIVE TO ORDNANCE DATUM NEWLYN UNLESS NOTED OTHERWISE.
 - THIS DRAWING IS TO BE READ IN CONJUNCTION WITH ALL DRAWINGS AND DOCUMENTATION ASSOCIATED WITH THE PROJECT.
 - THIS DRAWING HAS BEEN BASED UPON ORDNANCE SURVEY INFORMATION AND ROYAL HASKONING DHV SHALL NOT BE LIABLE FOR ANY INACCURACY OR DEFICIENCIES ARISING FROM IT.
 - ALL LEVELS, DIMENSIONS AND LOCATIONS ARE TO BE CHECKED BY THE MAIN CONTRACTOR PRIOR TO COMMENCEMENT OF ANY WORK ON SITE.

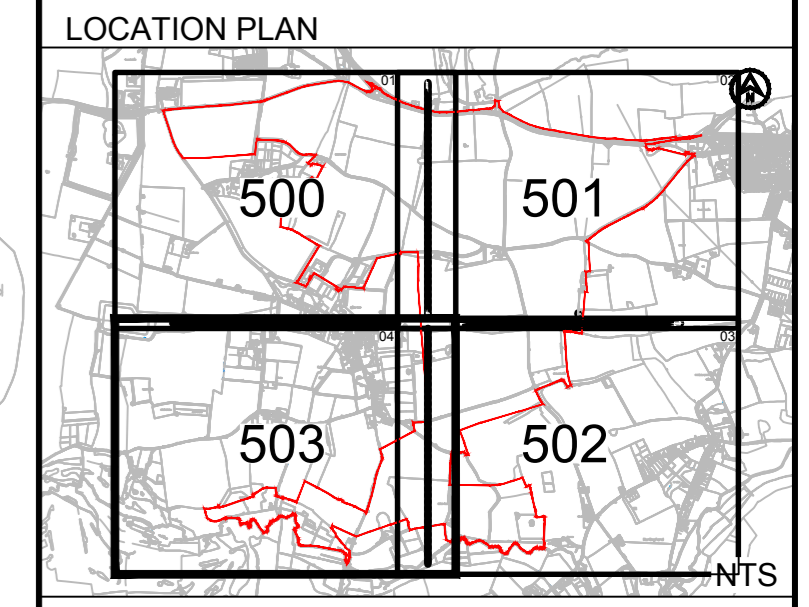

- KEY**
- INDICATIVE SITE BOUNDARY
 - EXISTING WATER MAINS POTABLE
 - EXISTING WATER HYDRANT
 - FITTING
 - EXISTING DECOMMISSIONED WATER
 - EXISTING FOUL SEWER
 - PUBLIC PUMPING STATION
 - EXISTING FOUL WATER MANHOLE
 - EXISTING RISING MAIN
 - EXISTING ELECTRICITY CABLES (HIGH VOLTAGE 11kV)
 - EXISTING ELECTRICITY CABLES (LOW VOLTAGE)
 - EXISTING BRITISH TELECOM CABLES
 - PLANNED BRITISH TELECOM CABLES
 - INFERRED BRITISH TELECOM CABLES
 - EXISTING BT MANHOLE
 - PLANNED BT BOX
 - EXISTING BT BOX
 - INFERRED BT BOX
 - EXISTING BT POLE
 - EXISTING BT SPLIT COUPLING
 - EXISTING BT CABINET
 - EXISTING BT KIOSK


UNFINISHED DRAWING

Safety, Health and Environment Information

Notes below are additional to hazards/risks normally associated with this type of work.

| | |
|---------------------------------|---|
| Construction | X |
| Operation | X |
| Maintenance | X |
| Dismantling/Demolition (Future) | X |

These notes are based on the use of experienced and competent contractors carrying out the work using an approved safe method of working.

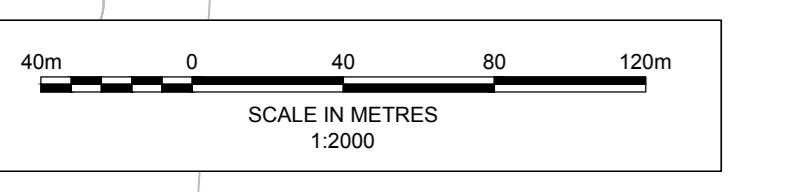

| | | | | | |
|-----|----------|-------------|-----|-----|-----|
| REV | DATE | DESCRIPTION | BY | CHK | APP |
| 001 | 01/11/18 | First Issue | NKS | KA | PV |

CLIENT



PROJECT
HONINGHAM THORPE FARM
NORWICH

TITLE
STATUTORY UNDERTAKERS
SHEET 4



| | | | | | |
|-------------|----------------------------|-------------|--------|-------------|-----|
| DRAWN | NKS | CHECKED | PV | APPROVED | PV |
| DATE | NOV'18 | SCALE AT A2 | 1:2500 | CLIENTS REF | |
| DRAWING NO. | PB7750-RHD-GE-SW-DR-D-0503 | SUITABILITY | S1 | REVISION | P01 |