

Notes:


AV	Air Valve	FH	Fire Hydrant	SP	Sign Post
BB	Bottom Bank	FP	Footpath	STAY	Stay
BH	Bore Hole	G	Gully Grate	SV	Sluice Valve
BL	Li Bolard	GV	Gas Valve	TAC	Tactile Paving
BOL	Bolard	H	Hedge	TB	Top Bank
BIN	Bin	IC	Inspection Cover	TBOX	Telephone Box
BS	Bus Stop	IL	Invert Level	TL	Traffic Light
Bushes	Bush	KO	Kerb Outset	TOK	Top Of Kerb
BT	BT Box	LP	Lamp Post	TP	Telegraph Pole
CAB	Cabinet	MH	Mantle	TRK	Track
CHNL	Channel	MP	Marker Post	TS	Traffic Sign MH
CL	Centreline	NB	Name Board	VENT	Vent
CONC	Concrete	PW	Partition Wall	W	Water Cover
COL	Column	PB	Post Box	WL	White Line
CS	Step Bottom	PM	Parking Meter	WO	Wash Out
DCHNL	Drainage Channel	PO	Post	YL	Yellow Line
Door	Door	RE	Rodding Eye		
EEB	Electric MH Cover	R	Ridge		
EP	Electric Pole	RP	Reflector Post		
ER	Earth Road	RS	Road Sign		
ET	EP+Transformer	SETTS	Granite Setts		
Feeder	Feeder Pillar	SF	Safety Fence		
FCB	Close Boarded			CS	Control Station
FCL	Chain Link			C	Column
FHD	Hoarding			XXX	Floor to Ceiling Height
FHR	Horse Fence			XXX FC	Floor to False Ceiling Height
FPL	Palisade				
FPR	Post & Rail				
FPW	Post & Wire				
RAL	Railings				

Features

Fences	FCB 1.20	Average root line shown.
Walls	Wall 1.20	Indicative position of cables.
Hedges	Hedge 1.20	
Overhead Line	OHL	

Services

Foul Sewers	0.2250	0.7500	0.9000	1.2000	Pipe position and alignment is indicative only.
Storm Sewers	0.3750	0.7500	1.2000		

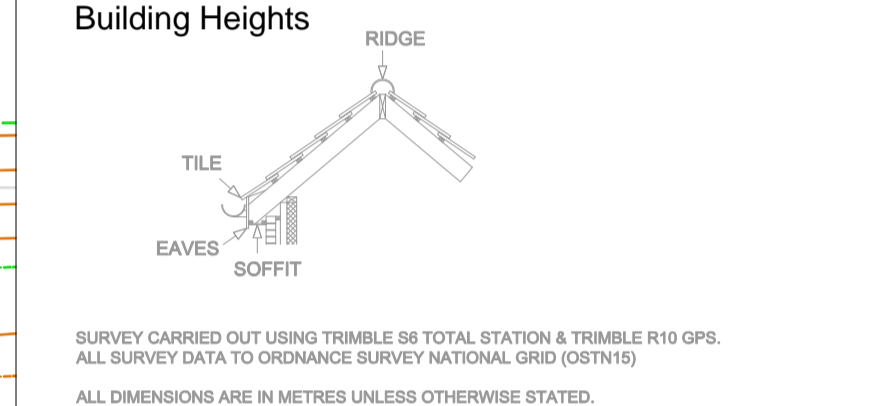

REV	Date	Created By	Comments
-	14.02.17	BB	First Issue

Scale at A1	1:250
Project Number	2219-413

Drawing Status

- Existing Topographic Survey
- As Built Survey
- For Information



**1 Chestnut Place, Cringleford
Norwich, Norfolk NR4 7BD**
t: 01603 507917
m: 07786 388175
e: barry@bbsurveys.co.uk

Client
**Scott Properties
Graham McCormick**

Project
**Land at Marriots Way,
Taverham, Norwich**

Title
**Existing Ground Level Survey
Sheet 12**

Note: The accuracy of this drawing is limited to the accuracy of the original data and the accuracy of the survey. The drawings are for information only and should not be used for any legal or financial purposes. The drawings are the property of BBS Surveys Ltd and may not be copied or reproduced in any way without their written consent.