



SCALE: 1:1000

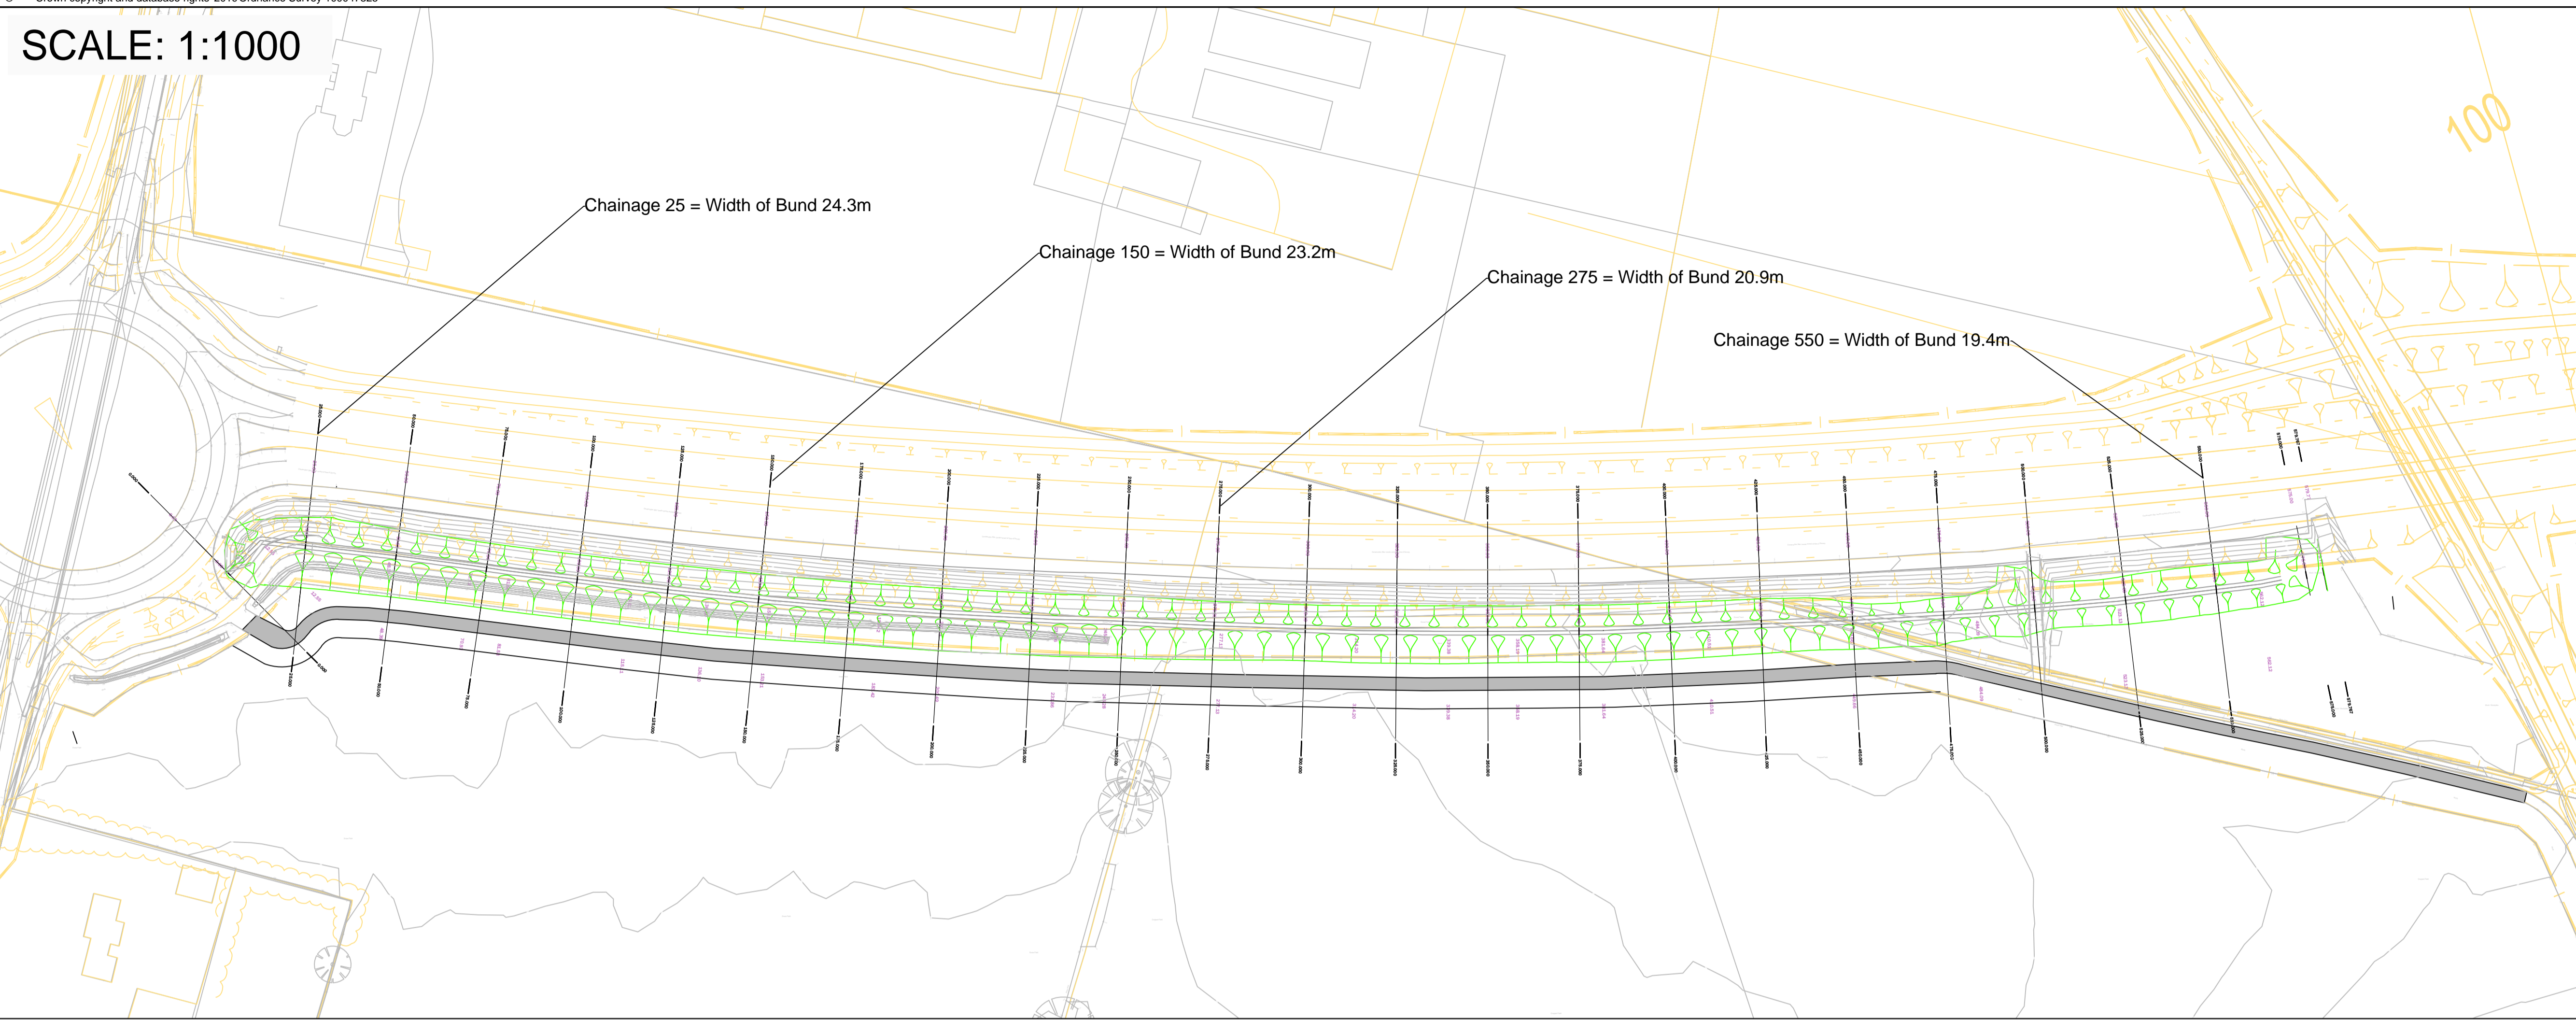

KEY	
	PROPOSED EXTENSION TO BUND

NOTES

SCALE: Horizontal 1:1000 ; Vertical 1:200

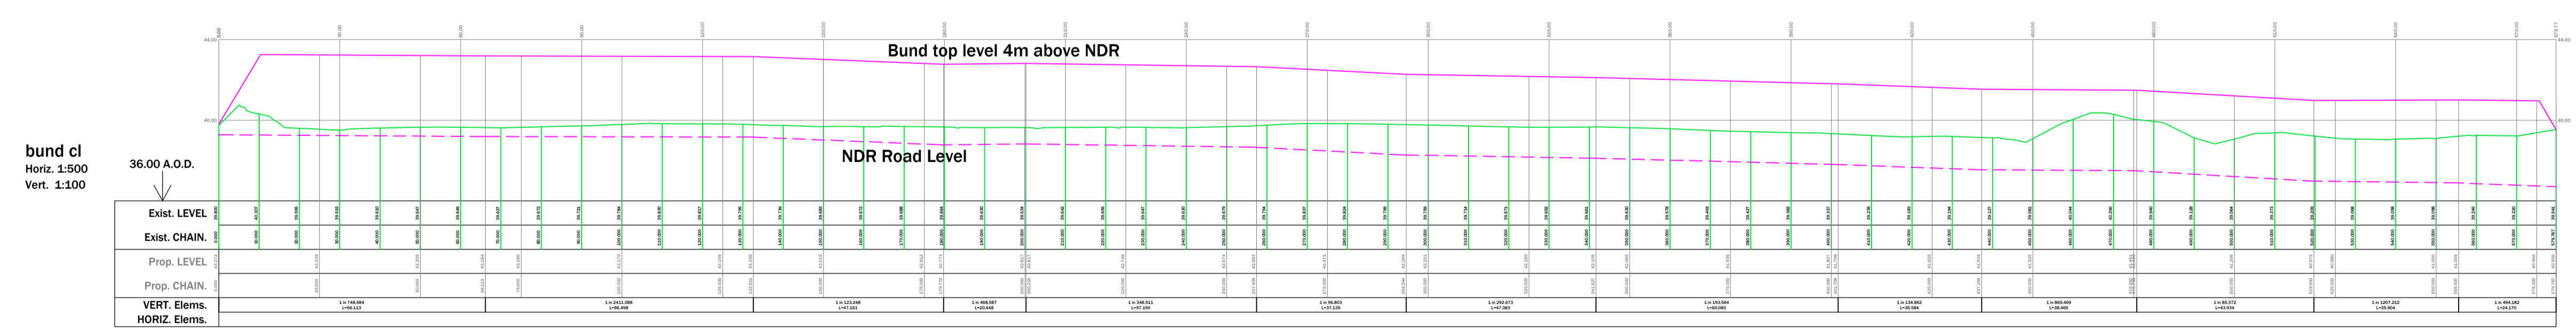

REV	DESCRIPTION	DE	DR	CH	DATE
DESIGNED BY	DWR	DRAWN BY	DWR	CHECKED BY	DCS
SCALE @ A1 SIZE		DATE			
See dwg		27 - 11 - 2019			
PROJECT TITLE					
MARRIOTT'S PARK					
DRAWING TITLE					
NOISE BUND AND RELOCATED CYCLEWAY					
CLIENT					
SCOTT PROPERTIES LTD					

**CANNON**  
CONSULTING ENGINEERS  
Highways, Transport & Infrastructure Planning

Peck House, 20 Eastcheap London, EC3M 1EB  
Tel: 020 7717 5870  
info@cannonco.co.uk

Cambridge House, Lanwades Business Park, Kentford, Newmarket, CB8 7PN  
Tel: 01638 555107  
www.cannonco.co.uk

DRAWING NUMBER	REV.
U741-PL-SK-212	A

M:\U741 Land at Taverham - Norfolk\DRAWINGS\AUTOCAD\CURRENT DRS\U741-PL-SK212 Revision A