



Continues on D2

CATEGORY AND DEFINITION	
Trees unsuitable for retention	
Category U	Those in such condition that they cannot realistically be retained as living trees in the current land use for longer than 10 years
Trees to be considered for retention	
Category A	Trees of high quality with an estimated remaining life expectancy of at least 40 years
Category B	Trees of moderate quality with an estimated remaining life expectancy of at least 20 years
Category C	Trees of low quality with an estimated remaining life expectancy of at least 10 years, or young trees with a stem diameter below 100mm

NOTE:
 Hayden's Arboricultural Consultants were provided with a Topographical Survey but these do not always show the positions of all the trees/features on site. The locations of any additional features have been fixed using GPS. As such the position of the trees/landscape features should not be taken as exact but gives a fair distribution of their locations on site.

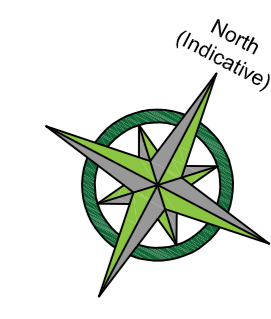


LEGEND	
	Existing Tree/Hedge BS 5837:2012 Category B
	Existing Tree/Hedge BS 5837:2012 Category C
	Line of Root Protection Area (RPA) - calculated following guidelines set in BS 5837:2012
	Dead or Dying Tree

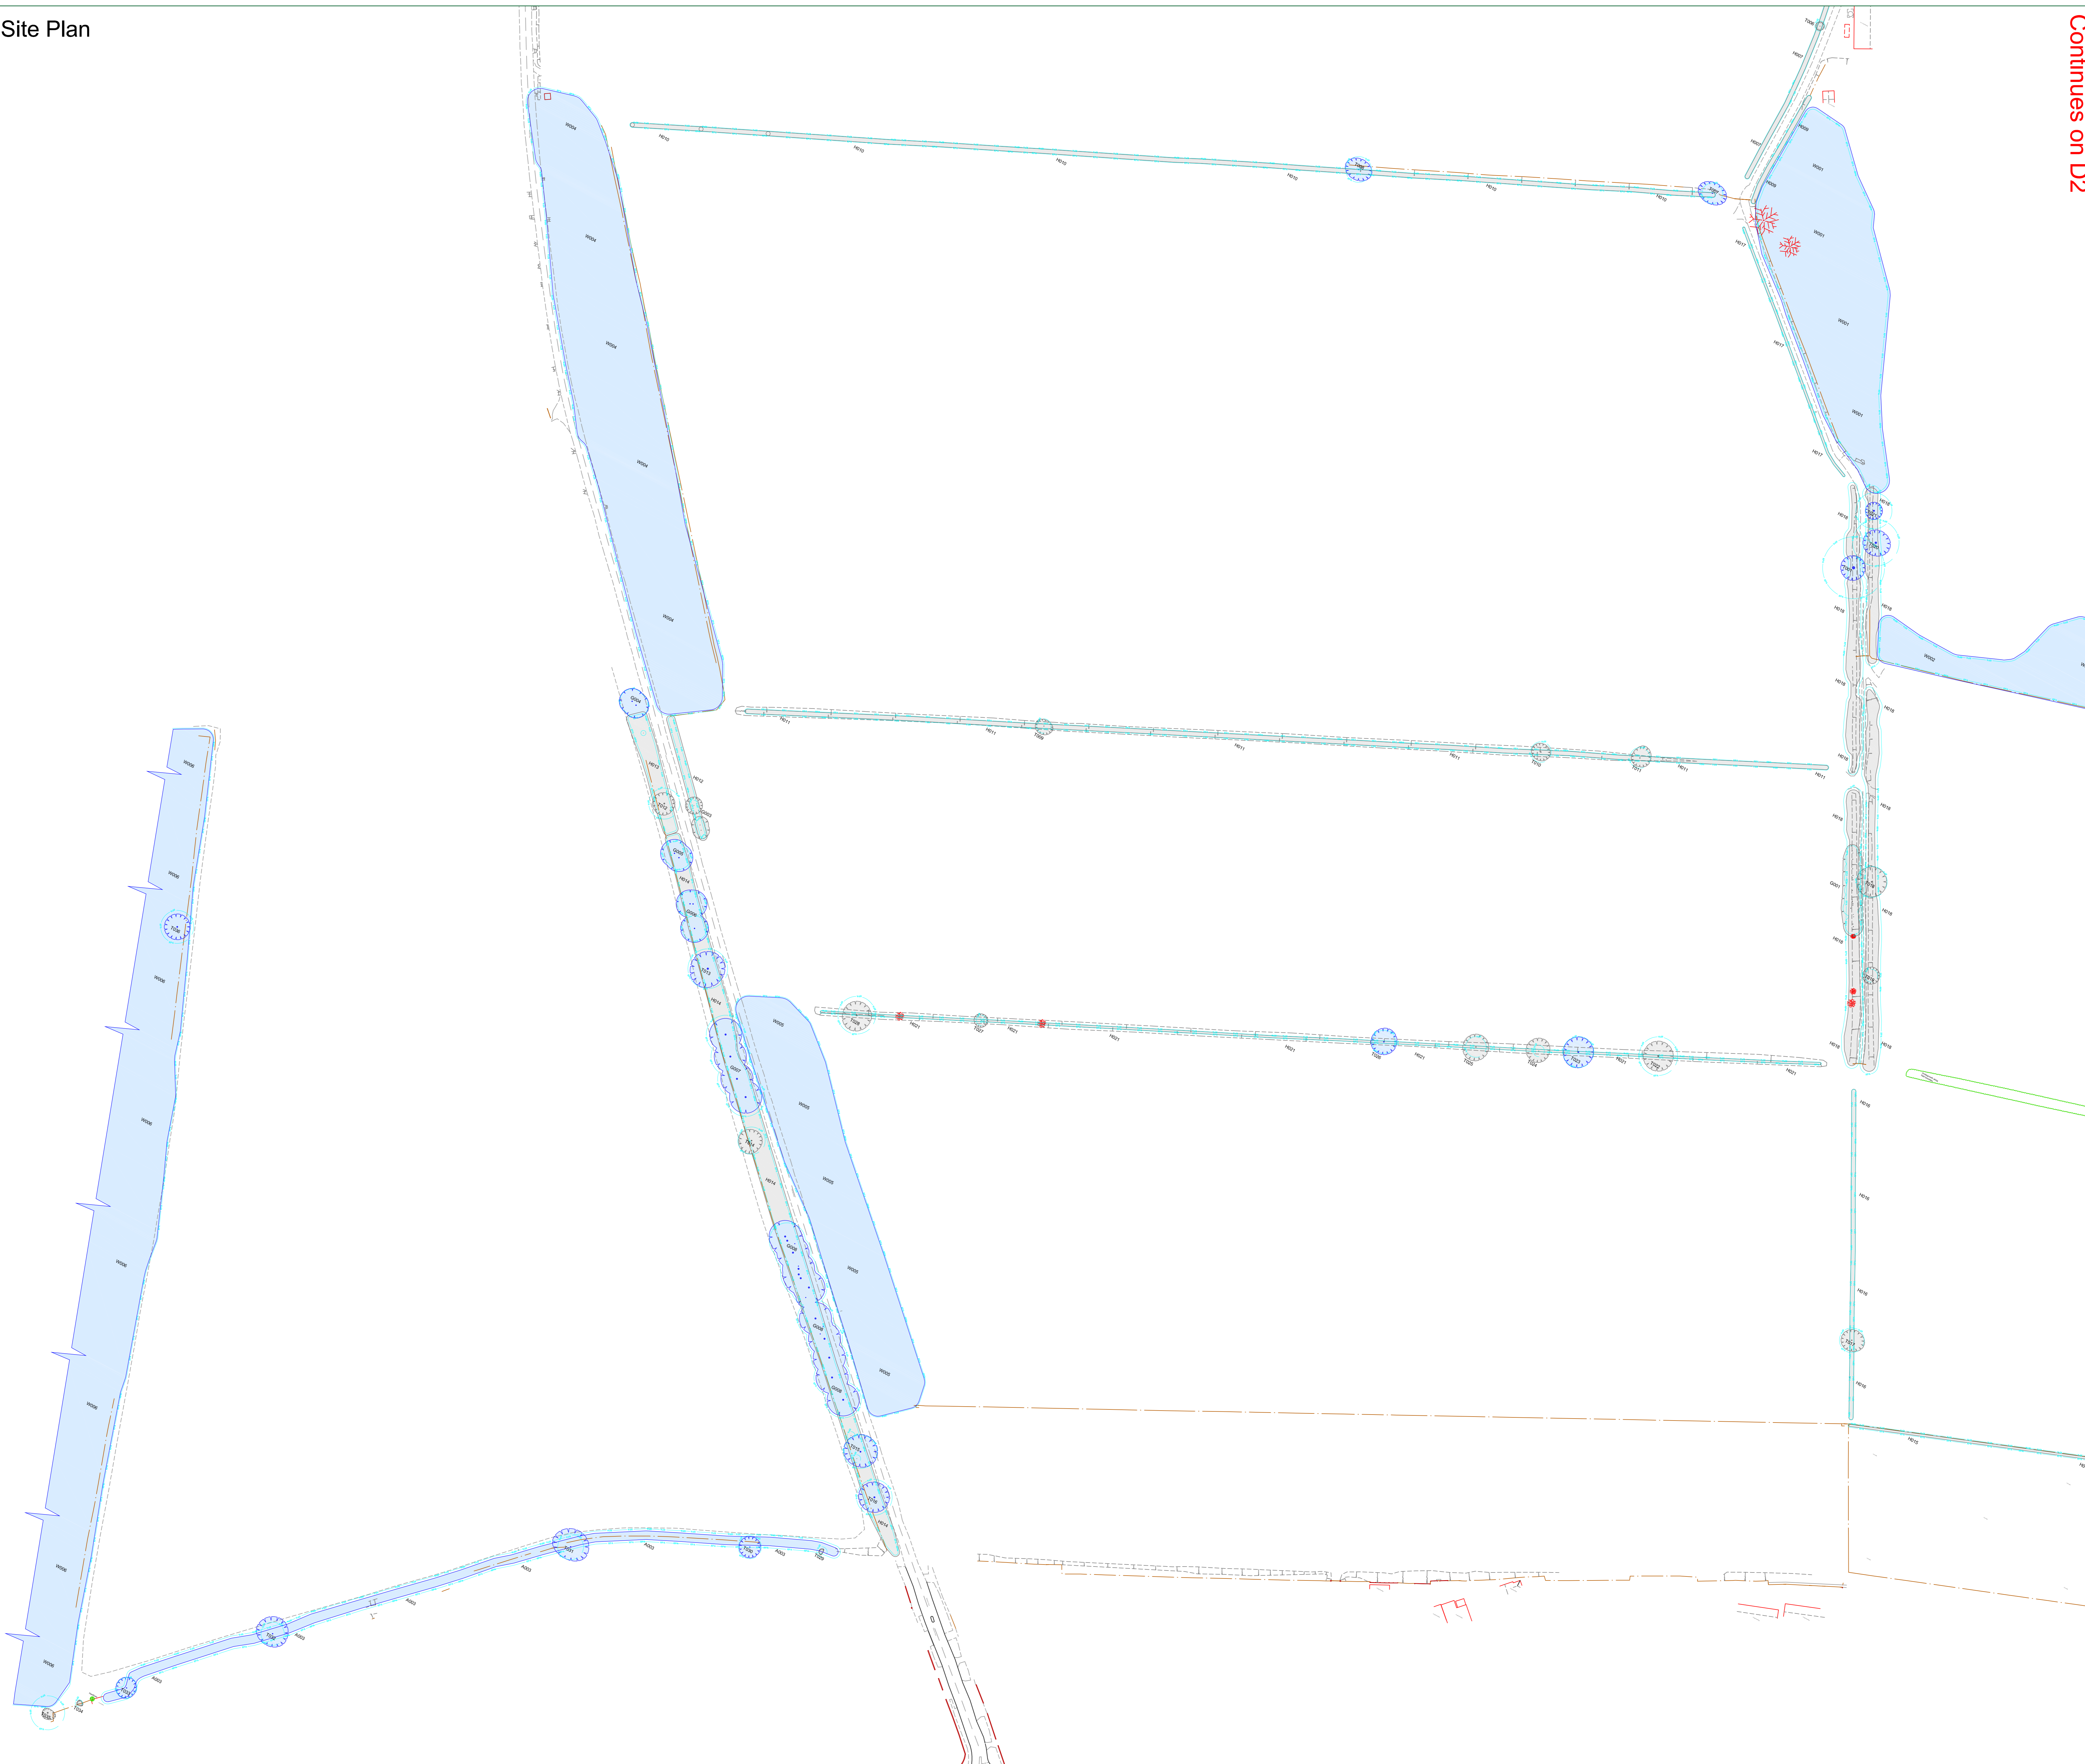

Rev	Date	By	Revisions
1	05/07/19	JF	Based on Survey Solutions dig no. 24432ae01_11

The position, condition, and dimensions of the trees are based on a site survey undertaken on 25/06/19

"The original of this drawing was produced in colour - a monochrome copy should not be relied upon"

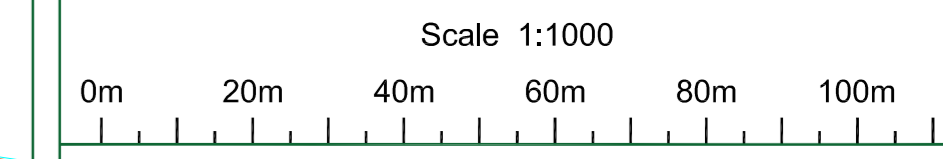

© HAYDEN'S 2019
 5 Moseleys Farm Business Centre
 Fornham All Saints,
 Bury St Edmunds
 Suffolk IP28 6JY
 Head Office: 01284 765391
 South West: 01722 657423
 www.treesurveys.co.uk Email: info@treesurveys.co.uk

Client:	Code Development Planners	Drawing Title:	Constraints Plan
---------	---------------------------	----------------	------------------

Site: Reepham Road & Holt Road, Norwich, Norfolk, NR6 6UD

Date	Drawn By	CS2 File Ref
05/07/19	JF	CU\Proj\7474-D1-CP-Reepham Road, Norwich.dwg
Scale	Checked By	Drawing No.
1:1000 (A0)	MP & SHo	7474-D1-CP