


200m	100m	50m	0	1:2500
100m	50m	25m	0	1:1250
50m	25m	12.5m	0	1:500
25m	12.5m	6.25m	0	1:250
12.5m	6.25m	3.125m	0	1:125
6.25m	3.125m	1.5625m	0	1:62.5

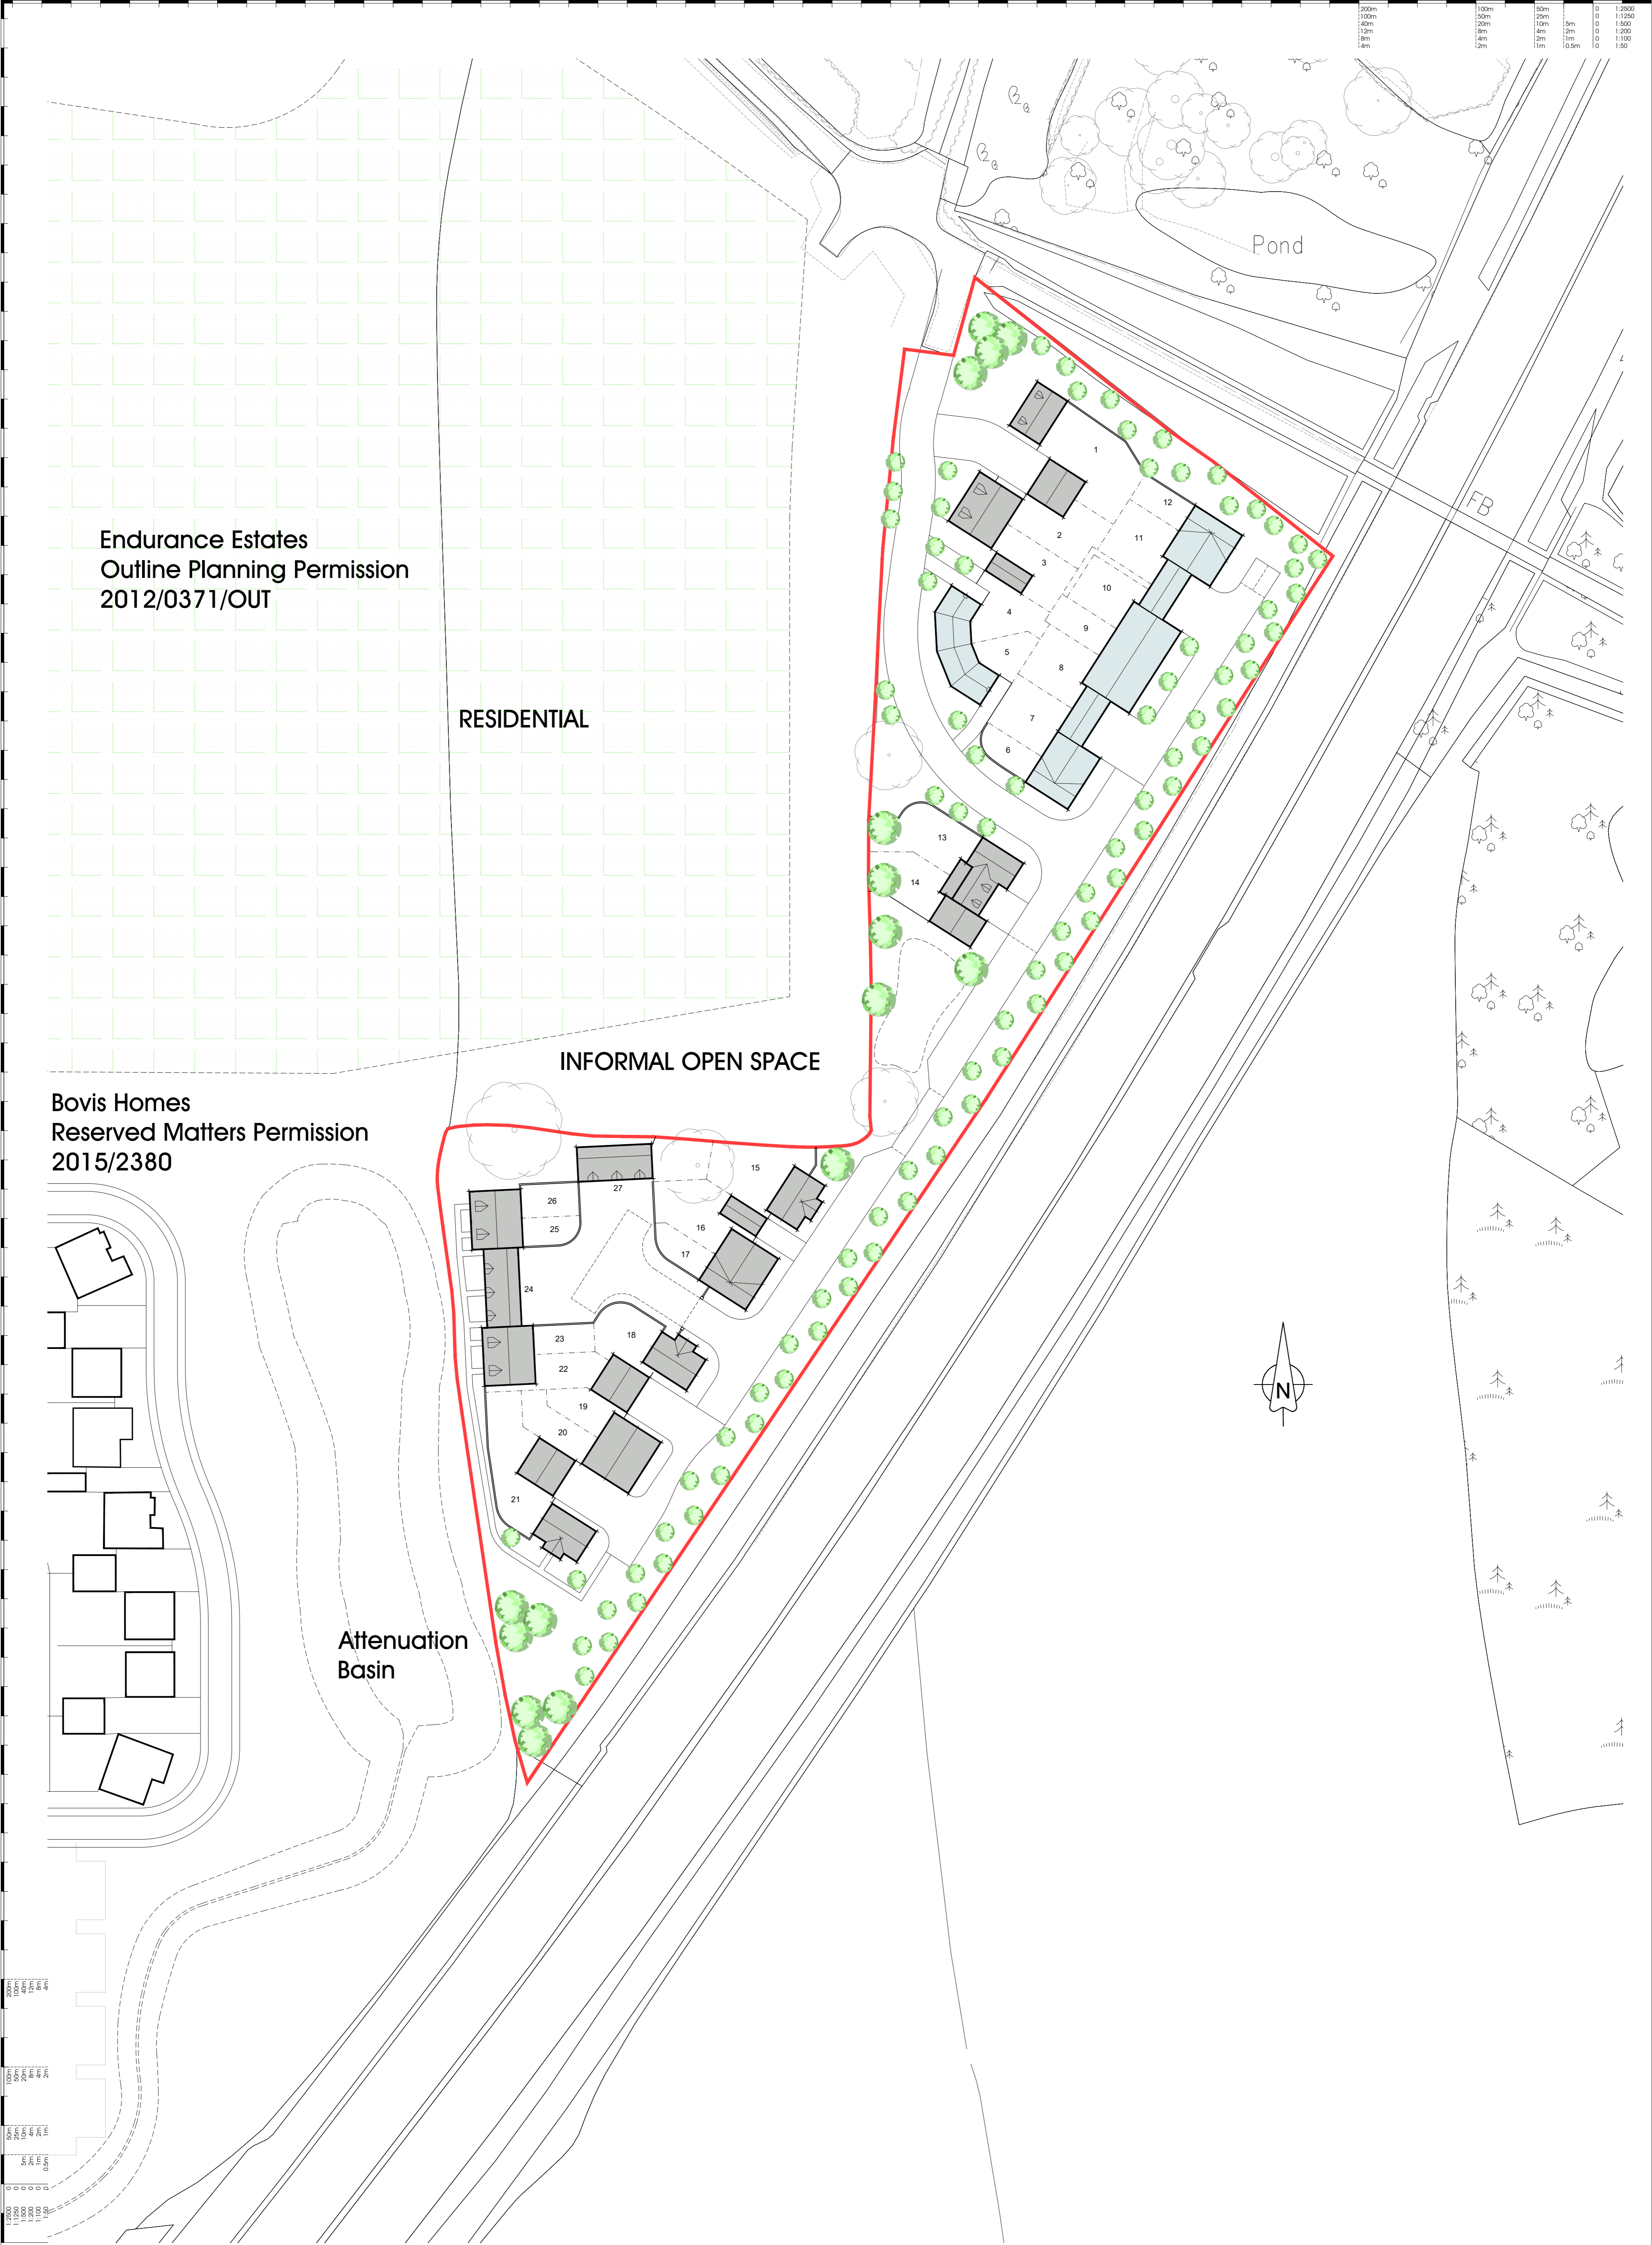


Endurance Estates
Outline Planning Permission
2012/0371/OUT

RESIDENTIAL

Bovis Homes
Reserved Matters Permission
2015/2380

INFORMAL OPEN SPACE

Attenuation
Basin

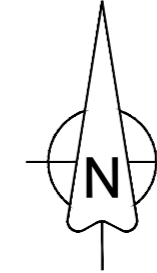

200m	100m	50m	0	1:2500
100m	50m	25m	0	1:1250
50m	25m	12.5m	0	1:500
25m	12.5m	6.25m	0	1:250
12.5m	6.25m	3.125m	0	1:125
6.25m	3.125m	1.5625m	0	1:62.5

note
© This drawing is the copyright of Parc Design Solutions Ltd. and may not be reproduced or amended without written permission. No liability will be accepted for amendments made by other persons. The contractor is to check and verify all dimensions and levels prior to work commencing. The contractor is to comply with all current Building Legislation whether or not specifically stated on this drawing. This drawing must be read with and checked against all relevant Engineers and Architects drawings and at other specialist information provided.

Sketch proposals are for illustrative purposes only and as such are subject to detailed site investigation. Sketch proposals may be based on enlargements of OS Sheets and extractions of existing site features and will therefore need to be verified by survey.
Do not scale. Only figured dimensions to be worked to. Any discrepancies are to be reported to Parc Design Solutions Ltd.

notes

site
Proposed Residential Development
WYONDHAM
drawing title
Site Layout

drawn SC	checked SC
scale	date
drawing number 018 - 026 - 001	revision P1

parc DESIGN SOLUTIONS
architecture and urban design

68 Dergate
Northampton
NN1 1UH

e: info@parcdesign.co.uk
w: www.parcdesign.co.uk

t: 01604 434353